


LEYENDA
— RASANTE
— TERRENO

EJE 6 CAMINO DE SERVICIO
MARGEN DERECHO 2
PK 0+000 - 0+600

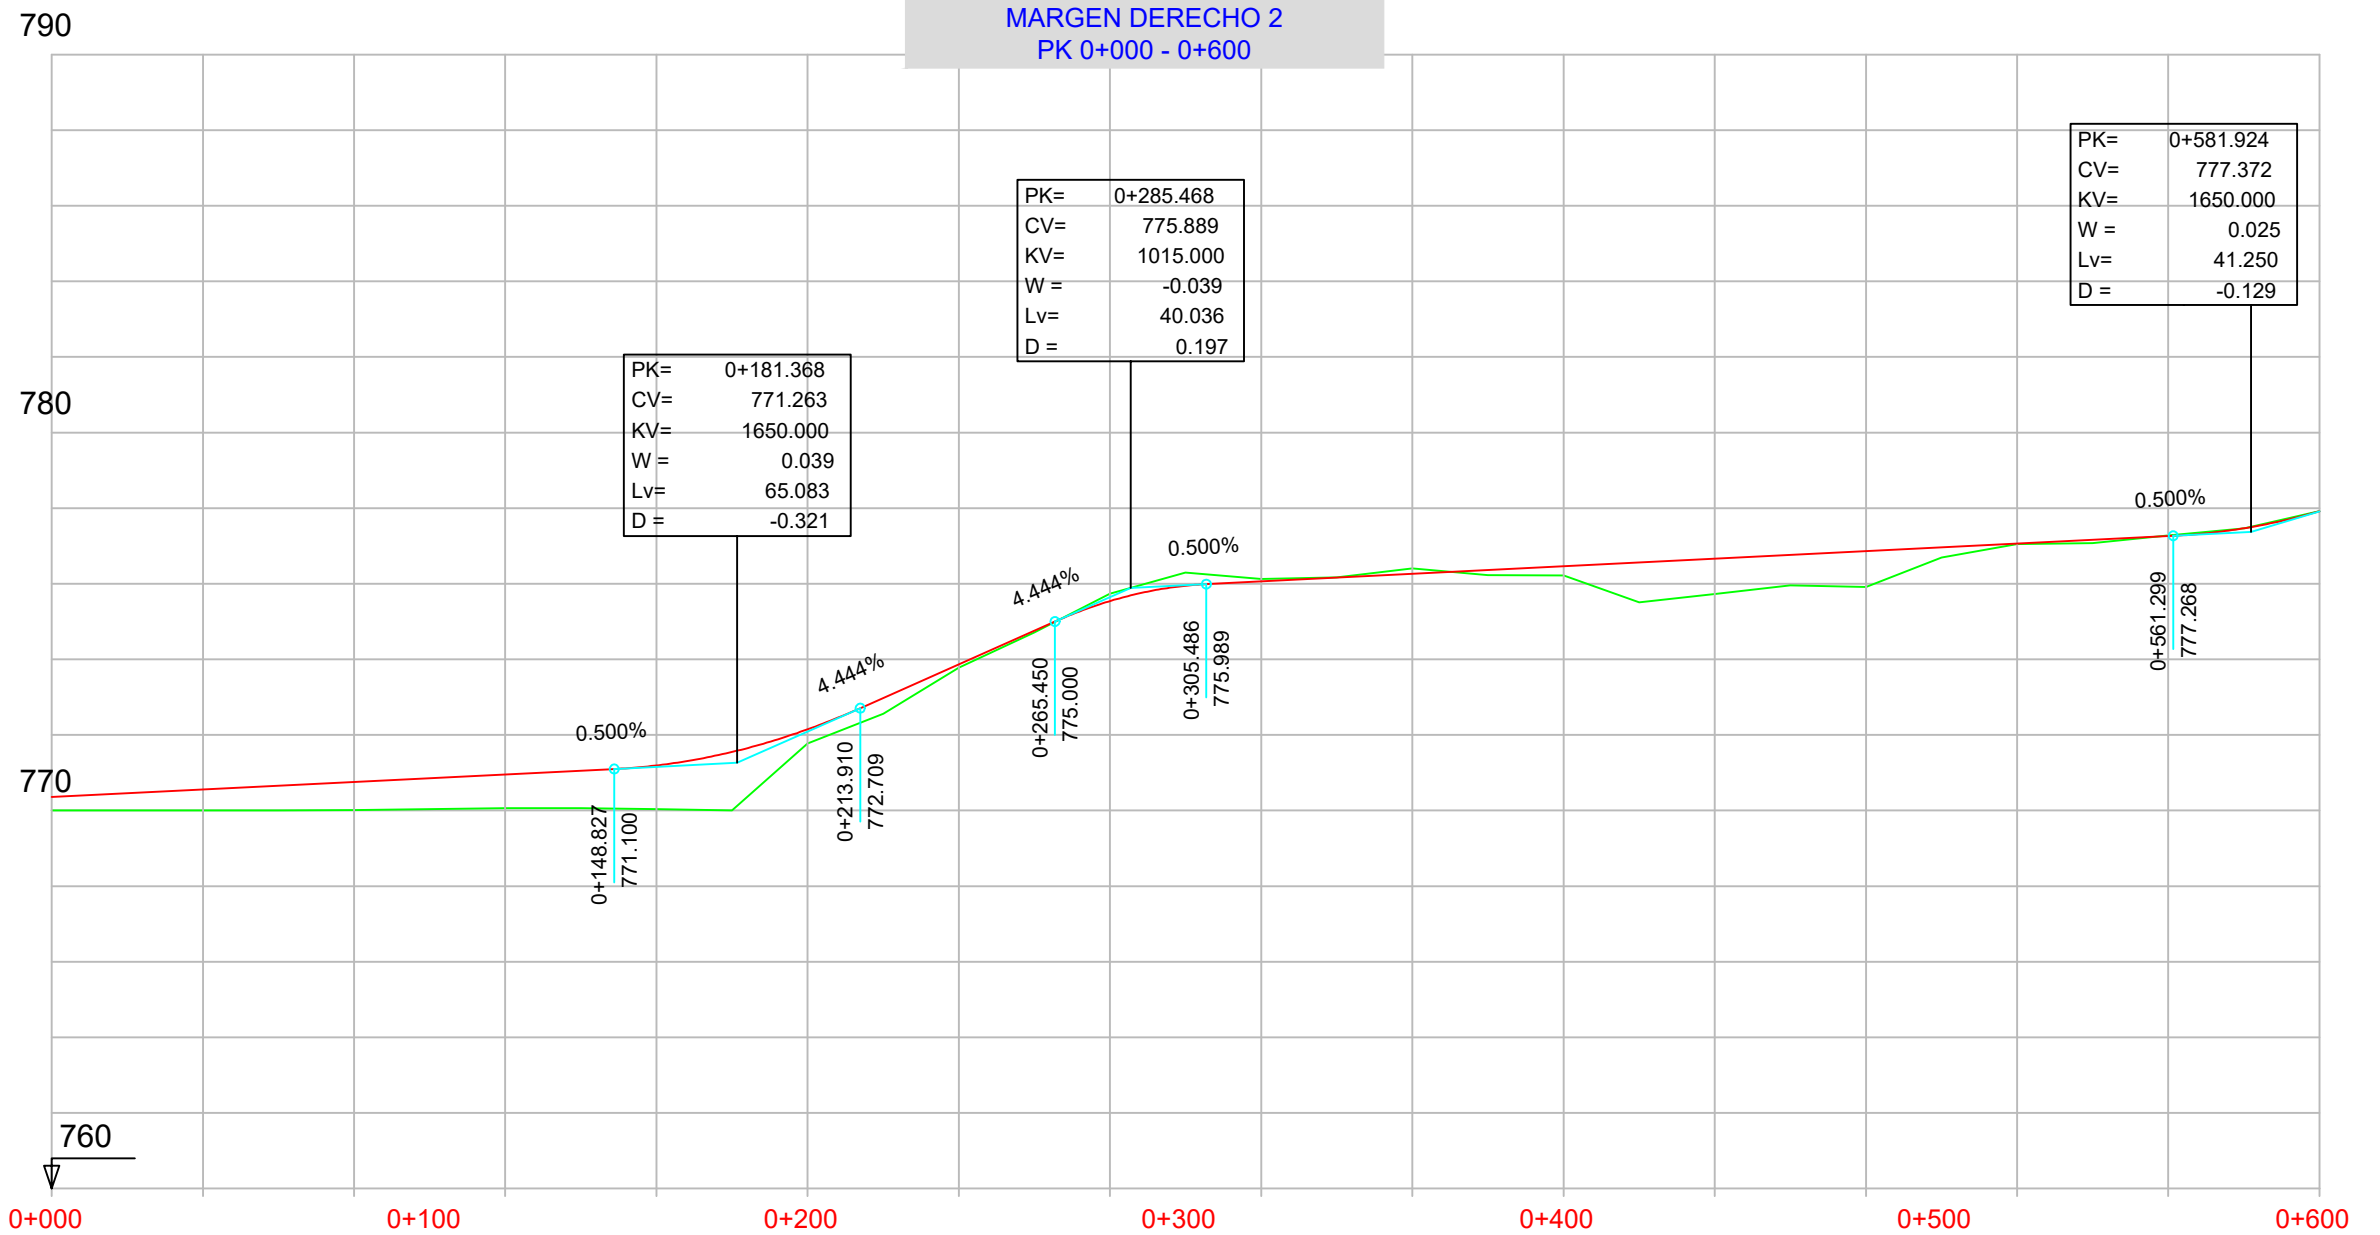

P.K.		
COTAS	RASANTE	TERRENO

0+000		0+100		0+200		0+300		0+400		0+500		0+600																			
7770.356	770.00	7770.556	770.00	7770.756	770.02	7770.956	770.07	7771.194	770.04	7772.149	771.78	7773.868	773.78	7775.542	775.73	7776.062	776.12	7776.262	776.41	7776.462	776.22	7776.662	775.73	7776.862	775.91	7777.062	777.05	7777.262	777.28	7777.916	777.92

DIAGRAMA
DE
CURVATURAS

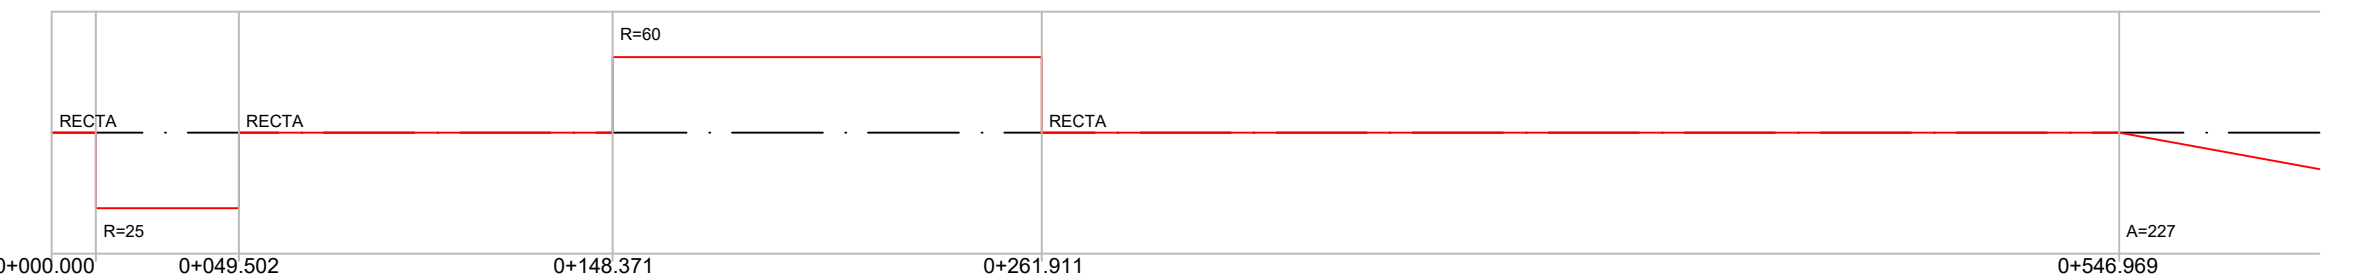


DIAGRAMA
DE
PERALTES

