



| LEYENDA | | |
|--------------------------------------|---------|--|
| — | RASANTE | |
| — | TERRENO | |

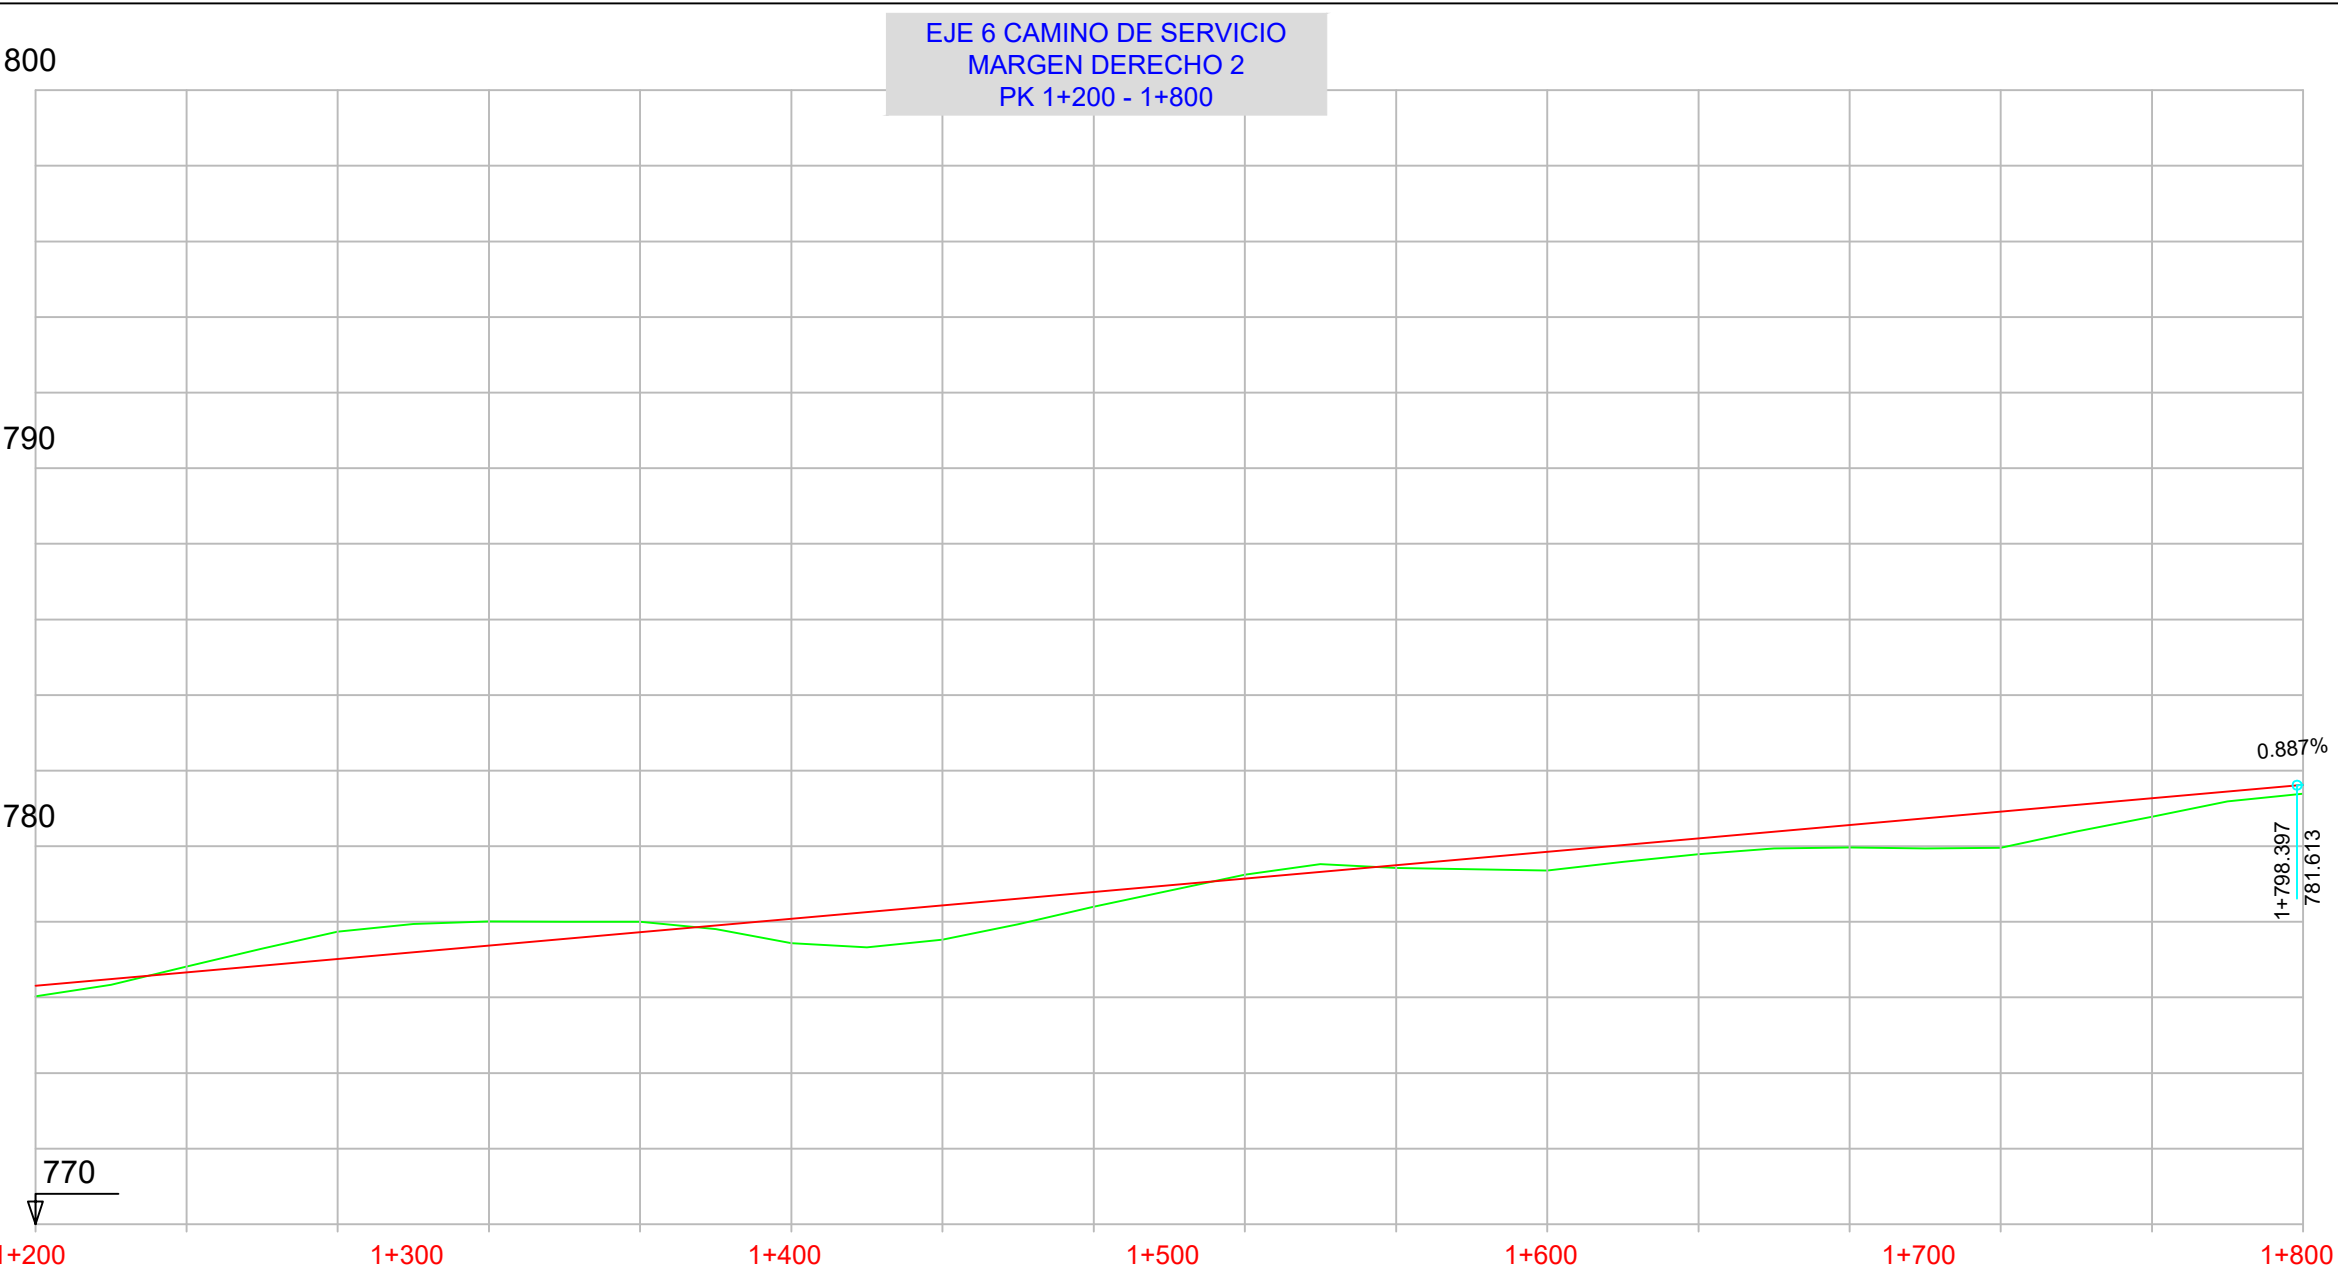

| P.K. | | |
|-------|---------|---------|
| COTAS | RASANTE | TERRENO |
| | | |

| | | | | | | | | | | | | | |
|---------|--------|---------|--------|---------|--------|---------|--------|---------|--------|---------|--------|---------|--------|
| +200 | | 1+300 | | 1+400 | | 1+500 | | 1+600 | | 1+700 | | 1+800 | |
| 776.304 | 776.03 | | | | | | | | | | | | |
| | | 776.659 | 776.81 | | | | | | | | | | |
| | | | | 777.014 | 777.74 | | | | | | | | |
| | | | | | | 777.369 | 778.01 | | | | | | |
| | | | | | | | | 777.724 | 778.00 | | | | |
| | | | | | | | | | | 778.079 | 777.43 | | |
| | | | | | | | | | | | | 778.433 | 777.53 |
| | | | | | | | | | | | | | |
| | | | | | | | | | | | | | |
| DIAGRAMA DE CURVATURAS | |
|------------------------|-------|
| RECTA | RECTA |

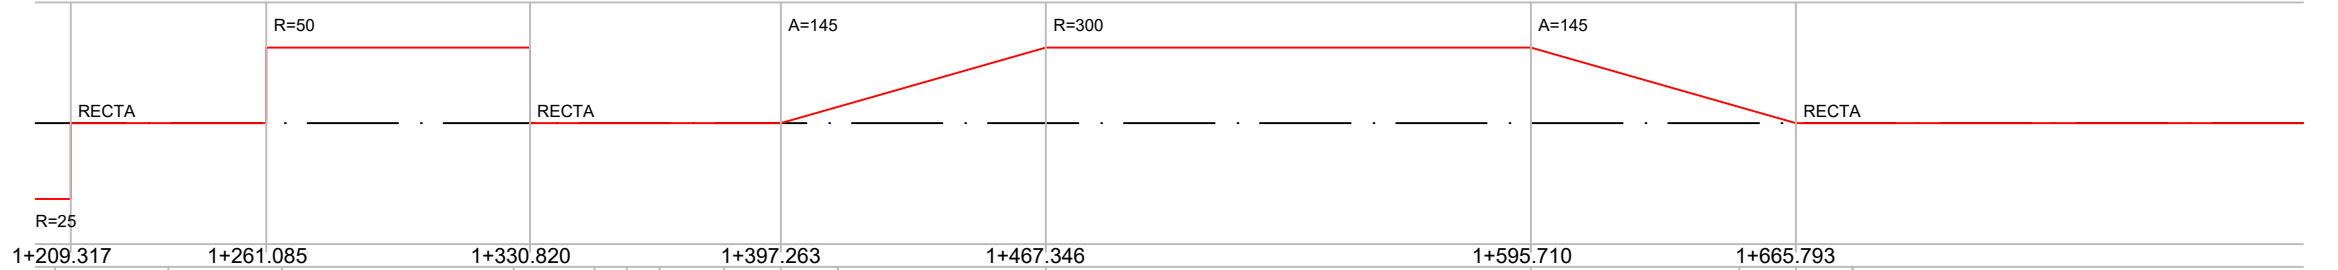

| DIAGRAMA DE PERALTES | |
|----------------------|----------|
| BD:7.00% | BI:7.00% |

