


EJE 18 CAMINO DE SERVICIO  
MARGEN IZQUIERDO 1  
PK 0+000 - 0+600

**LEYENDA**  
— RASANTE  
— TERRENO

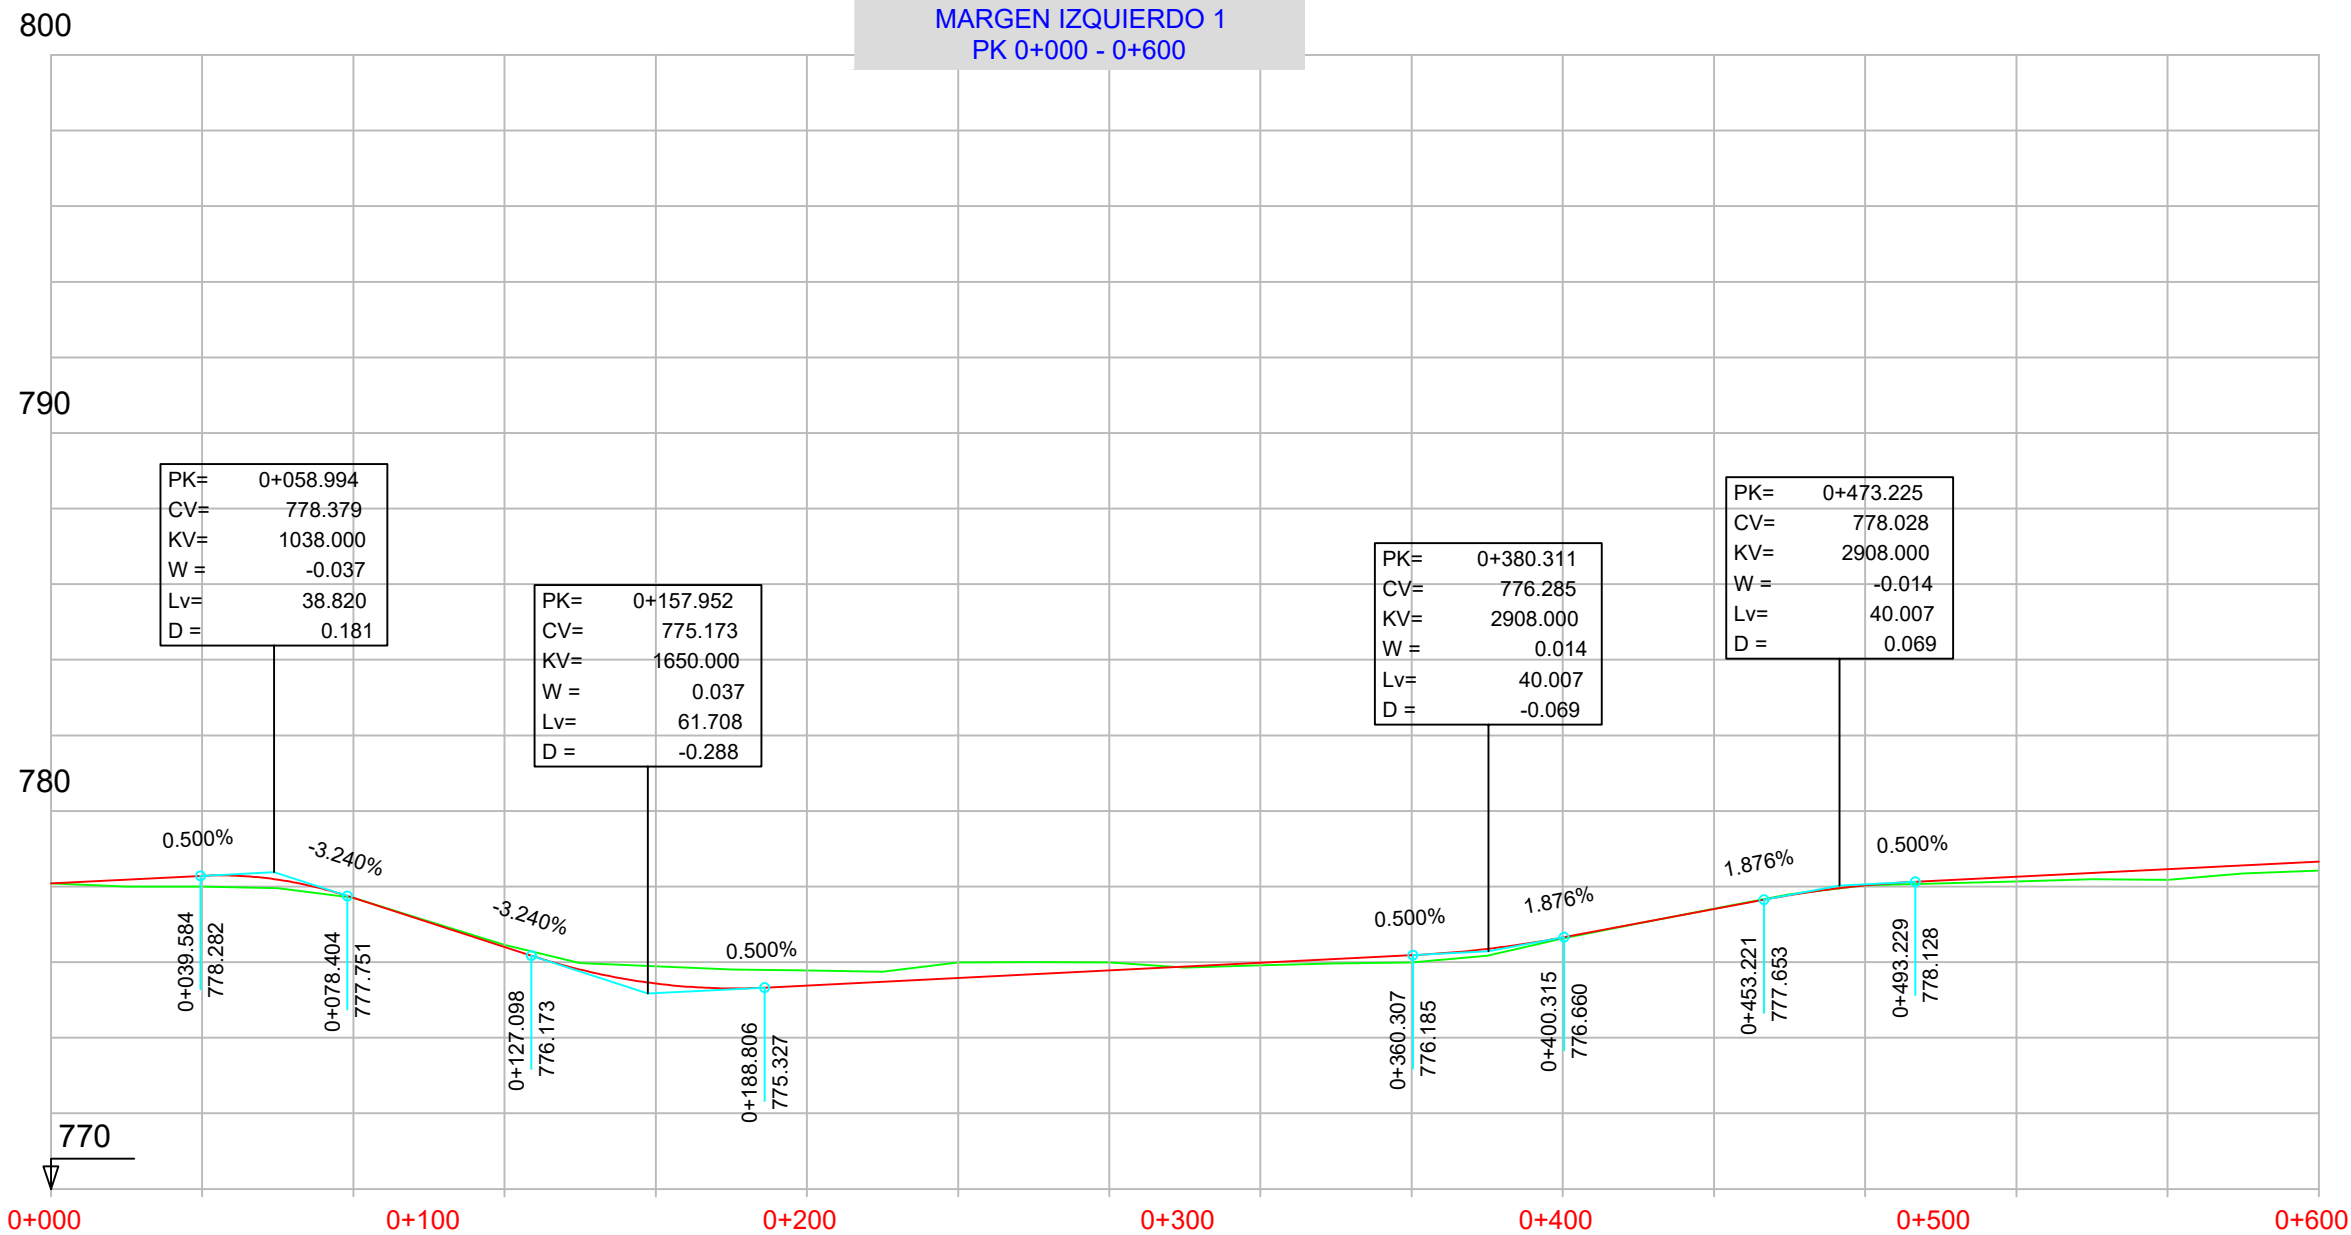

P.K.	COTAS	
	RASANTE	TERRENO
0+000	778.084	778.08
0+039.584	778.284	778.00
0+078.404	777.699	777.71
0+127.098	776.403	776.46
0+188.806	775.435	775.89
0+360.307	776.183	775.99
0+400.315	776.654	776.63
0+453.221	777.405	777.41
0+493.229	778.032	778.04
0+600	778.662	778.42

DIAGRAMA  
DE  
CURVATURAS

DIAGRAMA  
DE  
PERALTES

