


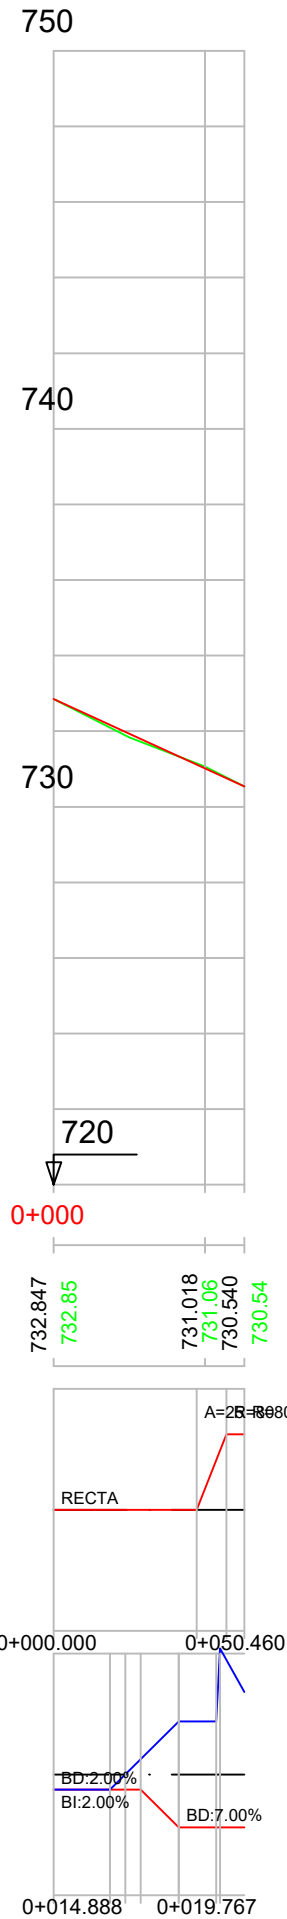

EJE 27 CALLE JOSE ANTONIO
PK 0+000 - 0+050.460

LEYENDA	
—	RASANTE
—	TERRENO



P.K.		
COTAS	RASANTE	TERRENO
732.847		732.85
731.018		731.06
730.540		730.54

