

EJE 8 CAMINO DE SERVICIO
MARGEN DERECHO
PK 0+600 - 1+200


LEYENDA

- RASANTE
- TERRENO

PK=	0+607.854
CV=	777.179
KV=	2222.222
W =	0.018
Lv=	40.000
D =	-0.090

PK=	0+720.747
CV=	780.340
KV=	1212.121
W =	-0.033
Lv=	40.000
D =	0.165

PK=	1+156.550
CV=	778.161
KV=	6000.000
W =	0.010
Lv=	60.000
D =	-0.075

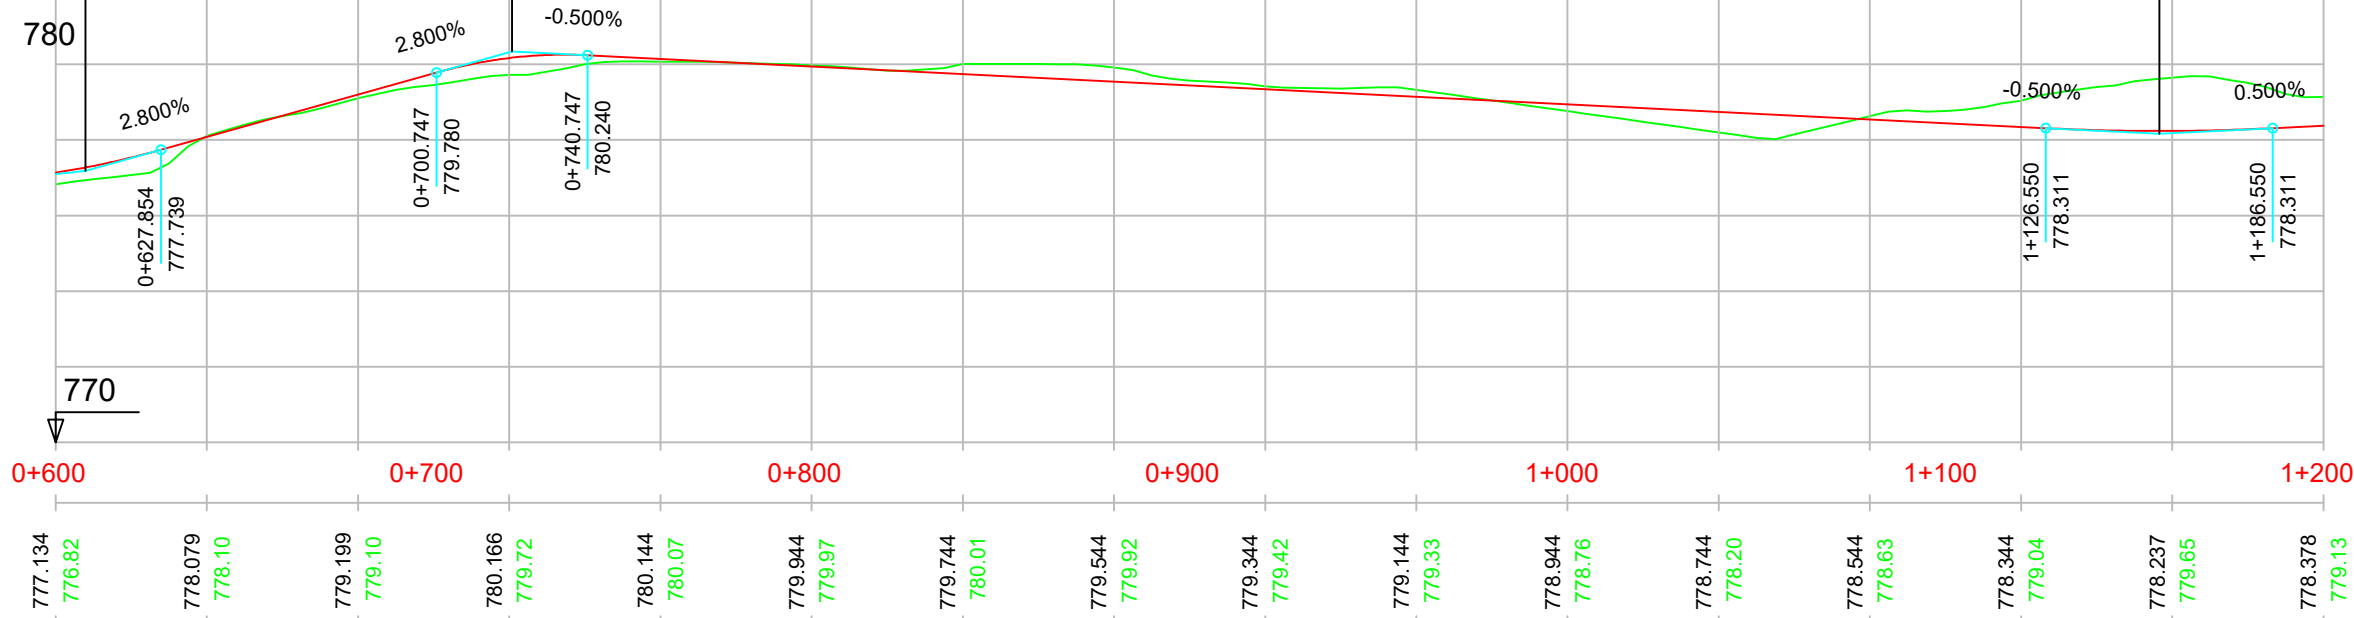


