


LEYENDA		
<span style="color: red;">—</span>	RASANTE	
<span style="color: green;">—</span>	TERRENO	

P.K.		
COTAS	RASANTE	TERRENO

DIAGRAMA  
DE  
CURVATURAS

DIAGRAMA  
DE  
PERALTES

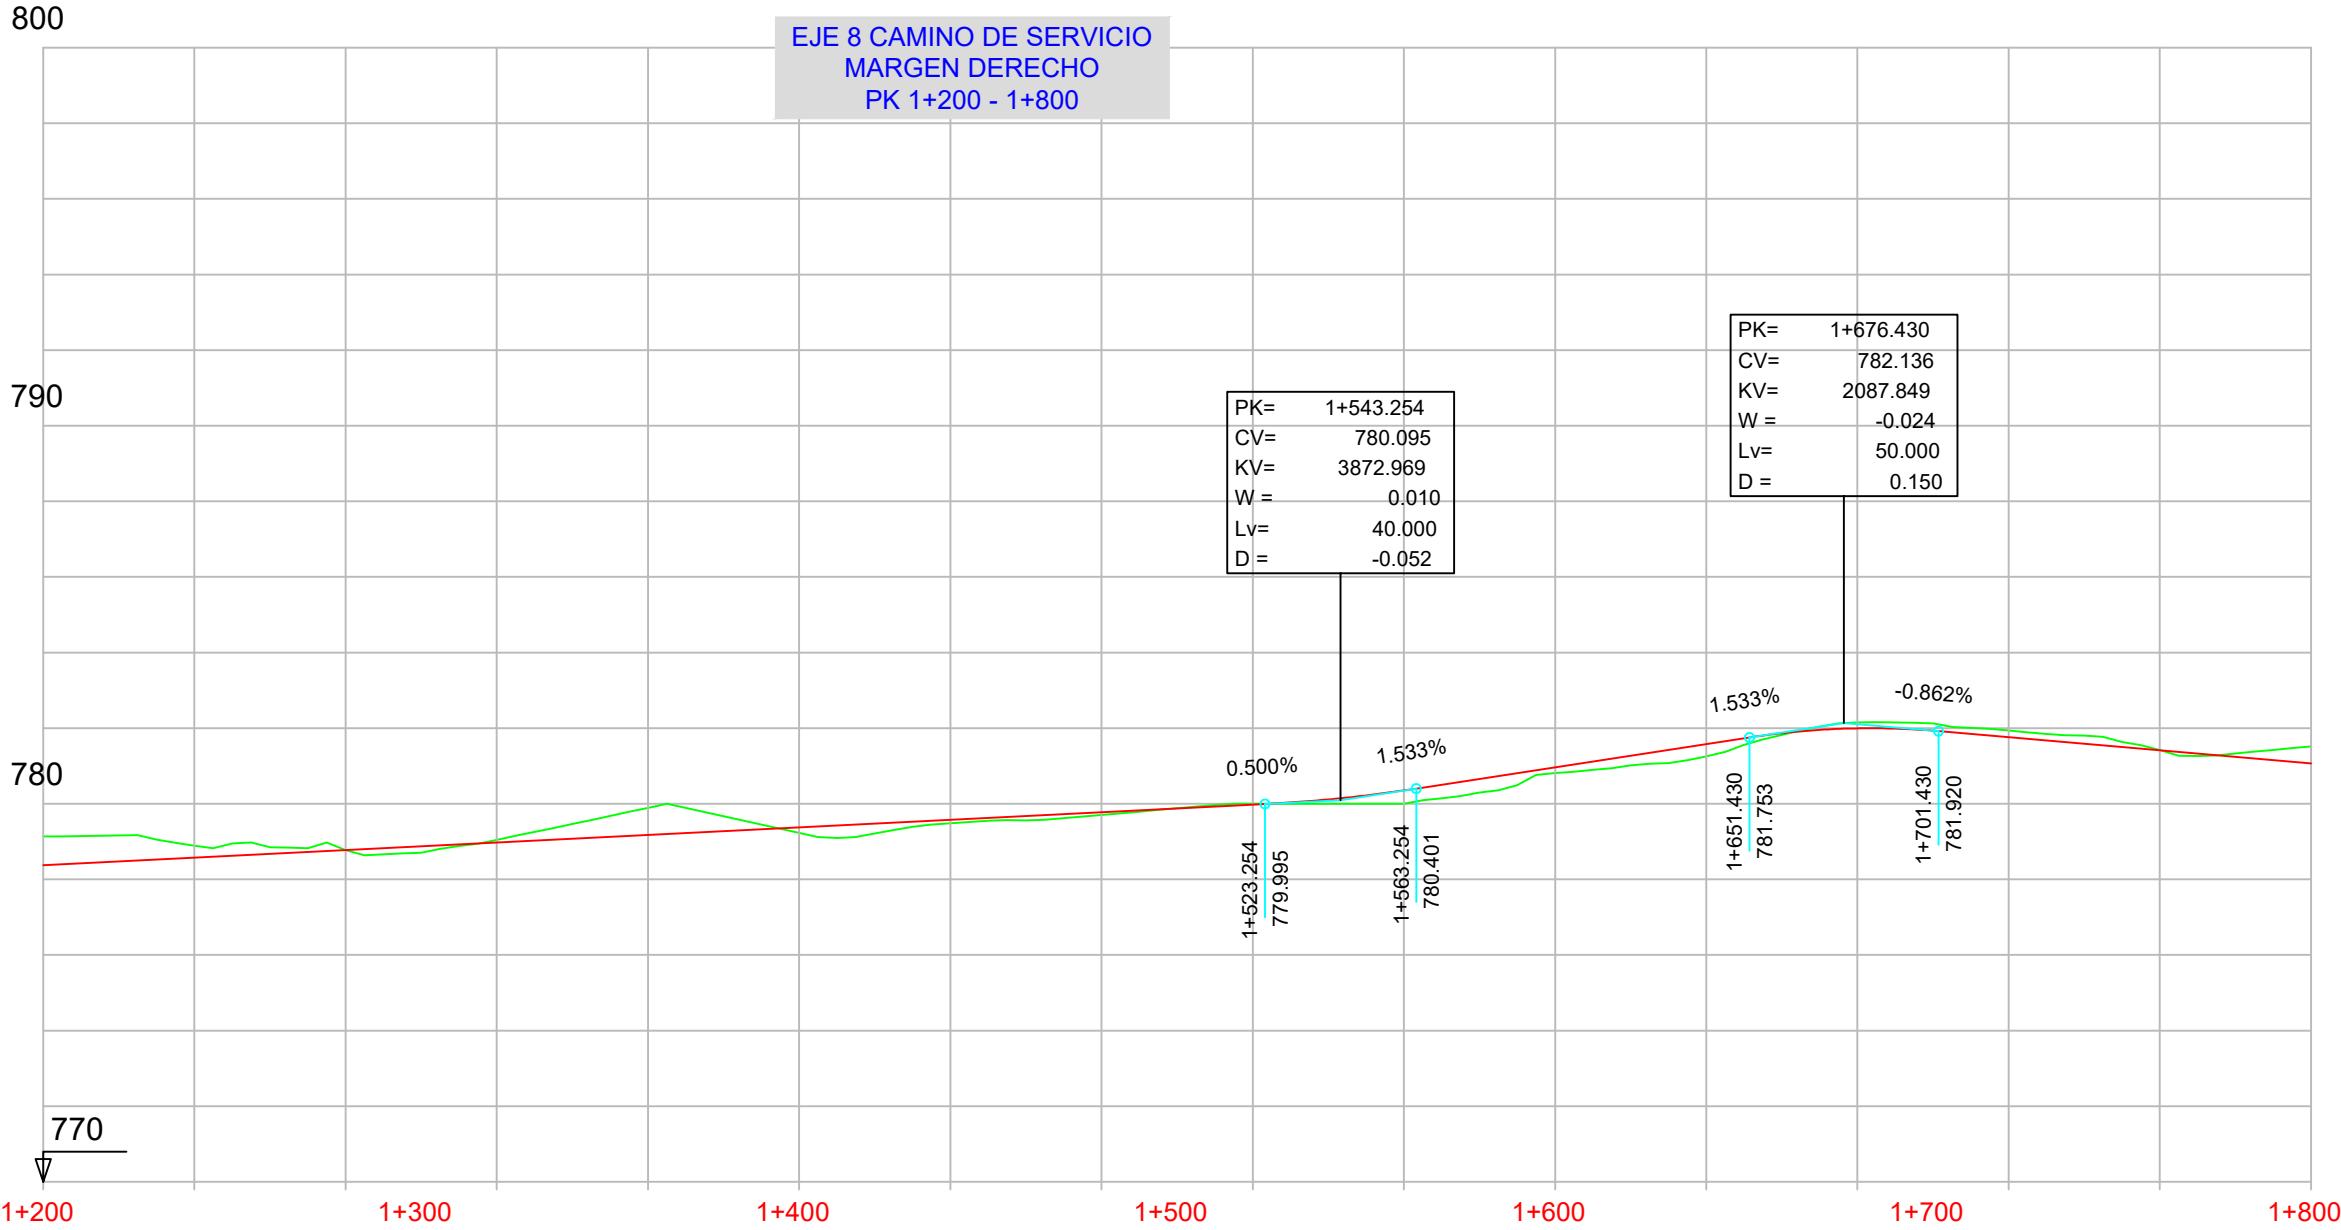

P.K.	COTAS	RASANTE	TERRENO
1+200	778.378	779.13	779.13
	778.578	778.89	778.89
	778.778	778.77	778.77
1+300	778.978	779.05	779.05
	779.178	779.89	779.89
	779.378	779.23	779.23
1+400	779.578	779.48	779.48
	779.778	779.70	779.70
1+500	779.978	780.00	780.00
	780.353	780.00	780.00
1+600	780.964	780.82	780.82
	781.578	781.25	781.25
	781.995	782.15	782.15
1+700	781.760	781.94	781.94
	781.416	781.42	781.42
1+800	781.071	781.52	781.52

