


EJE 16 CAMINO DE SERVICIO  
MARGEN IZQUIERDO  
PK 0+000 - 0+600

LEYENDA	
<span style="color: red;">—</span>	RASANTE
<span style="color: green;">—</span>	TERRENO

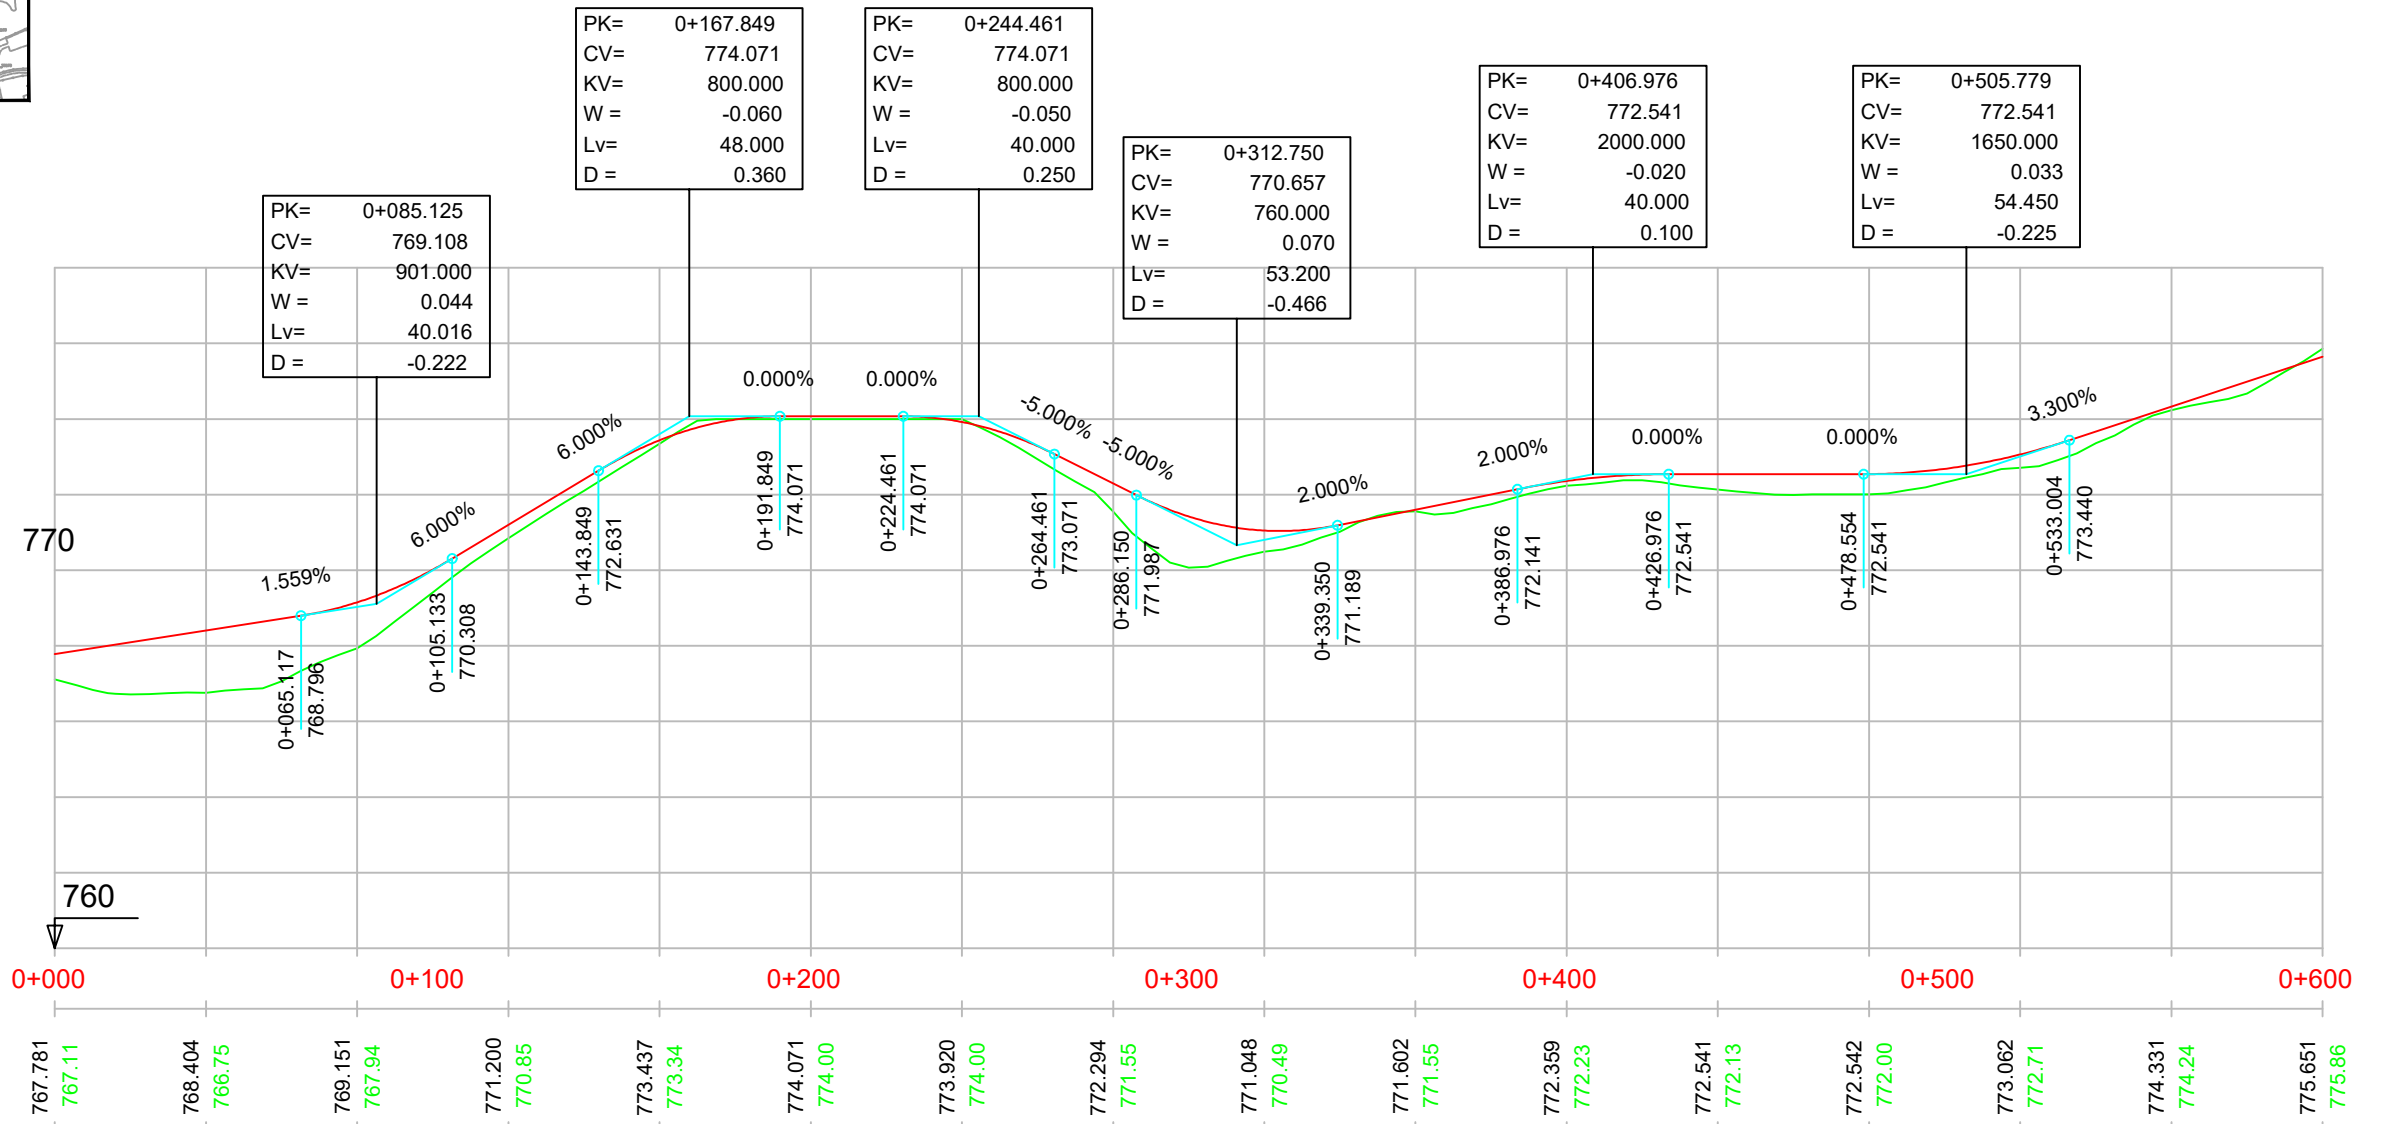

P.K.		
COTAS	RASANTE	TERRENO
	767.781	767.11
768.404	766.75	
769.151	767.94	
771.200	770.85	
773.437	773.34	
774.071	774.00	
773.920	774.00	
772.294	771.55	
771.048	770.49	
771.602	771.55	
772.359	772.23	
772.541	772.13	
772.542	772.00	
773.062	772.71	
774.331	774.24	
775.651	775.86	

