


EJE 1 TRONCO  
PK 0+000 - 0+600

LEYENDA		
<span style="color: red;">—</span>	RASANTE	
<span style="color: green;">—</span>	TERRENO	

PK=	0+461.931
CV=	779.186
KV=	7100.000
W =	-0.022
Lv=	156.200
D =	0.430

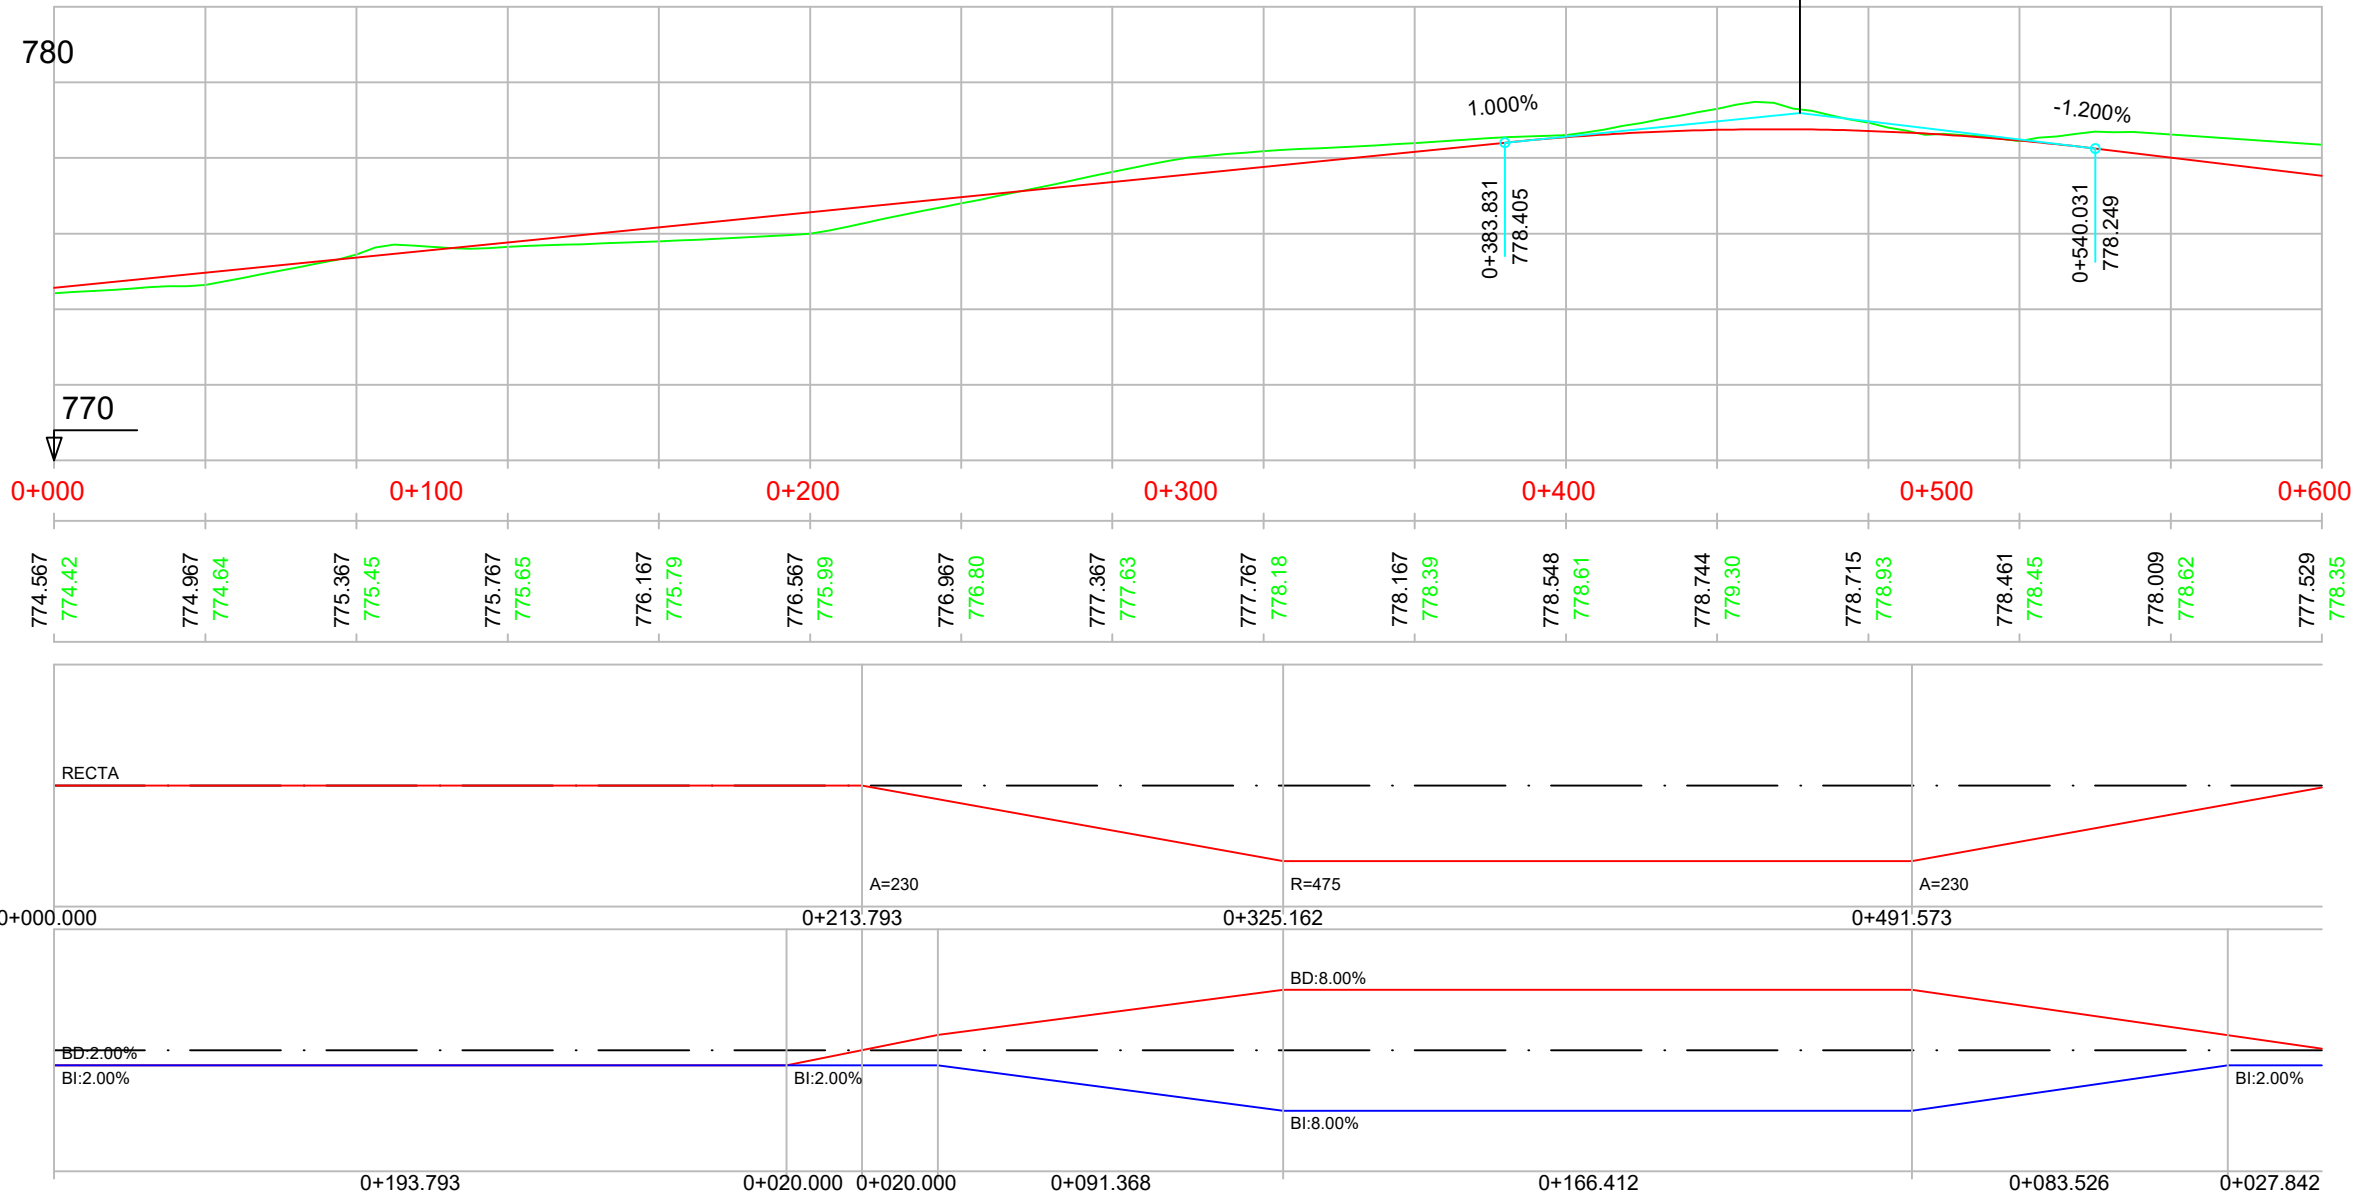

P.K.		
COTAS	RASANTE	TERRENO

DIAGRAMA DE CURVATURAS
------------------------------

DIAGRAMA DE PERALTES
----------------------------