


EJE 2 TRONCO
PK 4+387.118 - 4+534.376

LEYENDA	
—	RASANTE
—	TERRENO

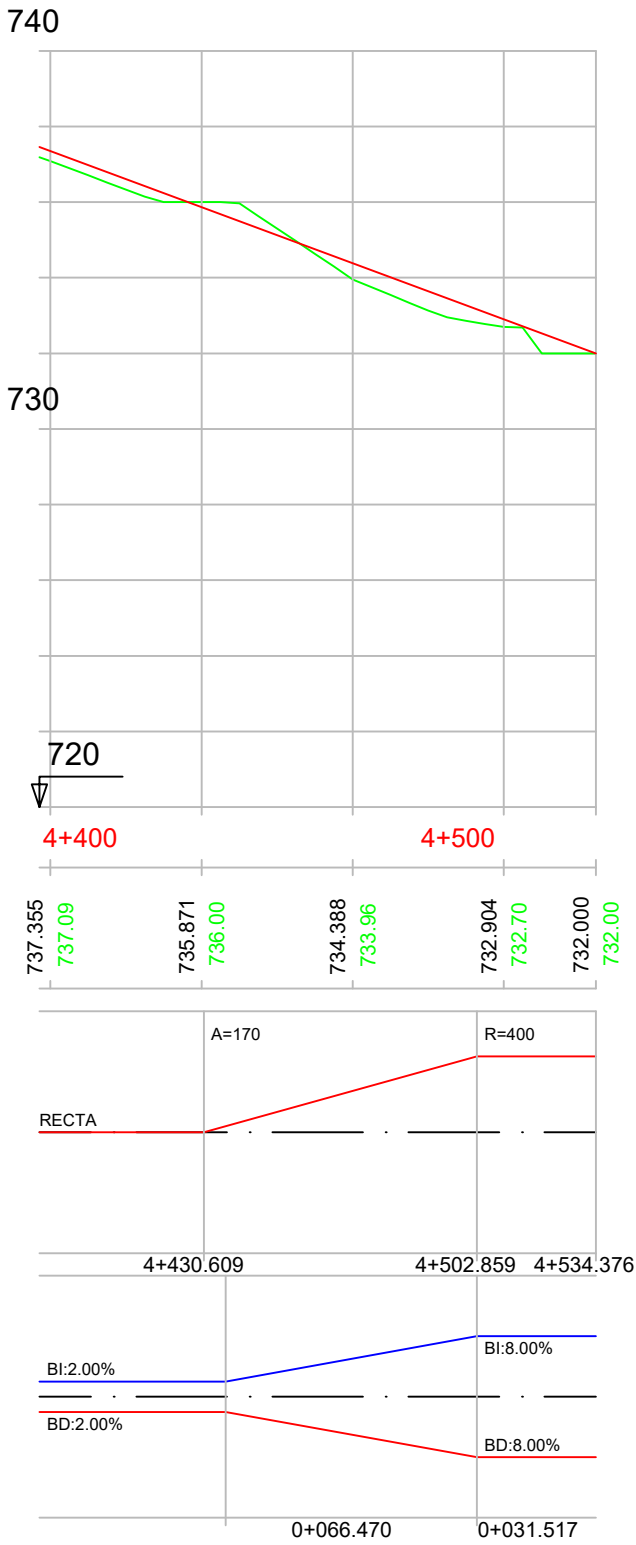

P.K.		
COTAS	RASANTE	TERRENO

DIAGRAMA
DE
CURVATURAS

DIAGRAMA
DE
PERALTES