

EJE 4 M311
PK 0+000 - 0+510.000


PK= 0+050.986
CV= 777.745
KV= 7273.000
W = -0.011
Lv= 80.003
D = 0.110

PK= 0+220.103
CV= 775.039
KV= 7620.000
W = 0.010
Lv= 80.010
D = -0.105

LEYENDA

RASANTE

TERRENO

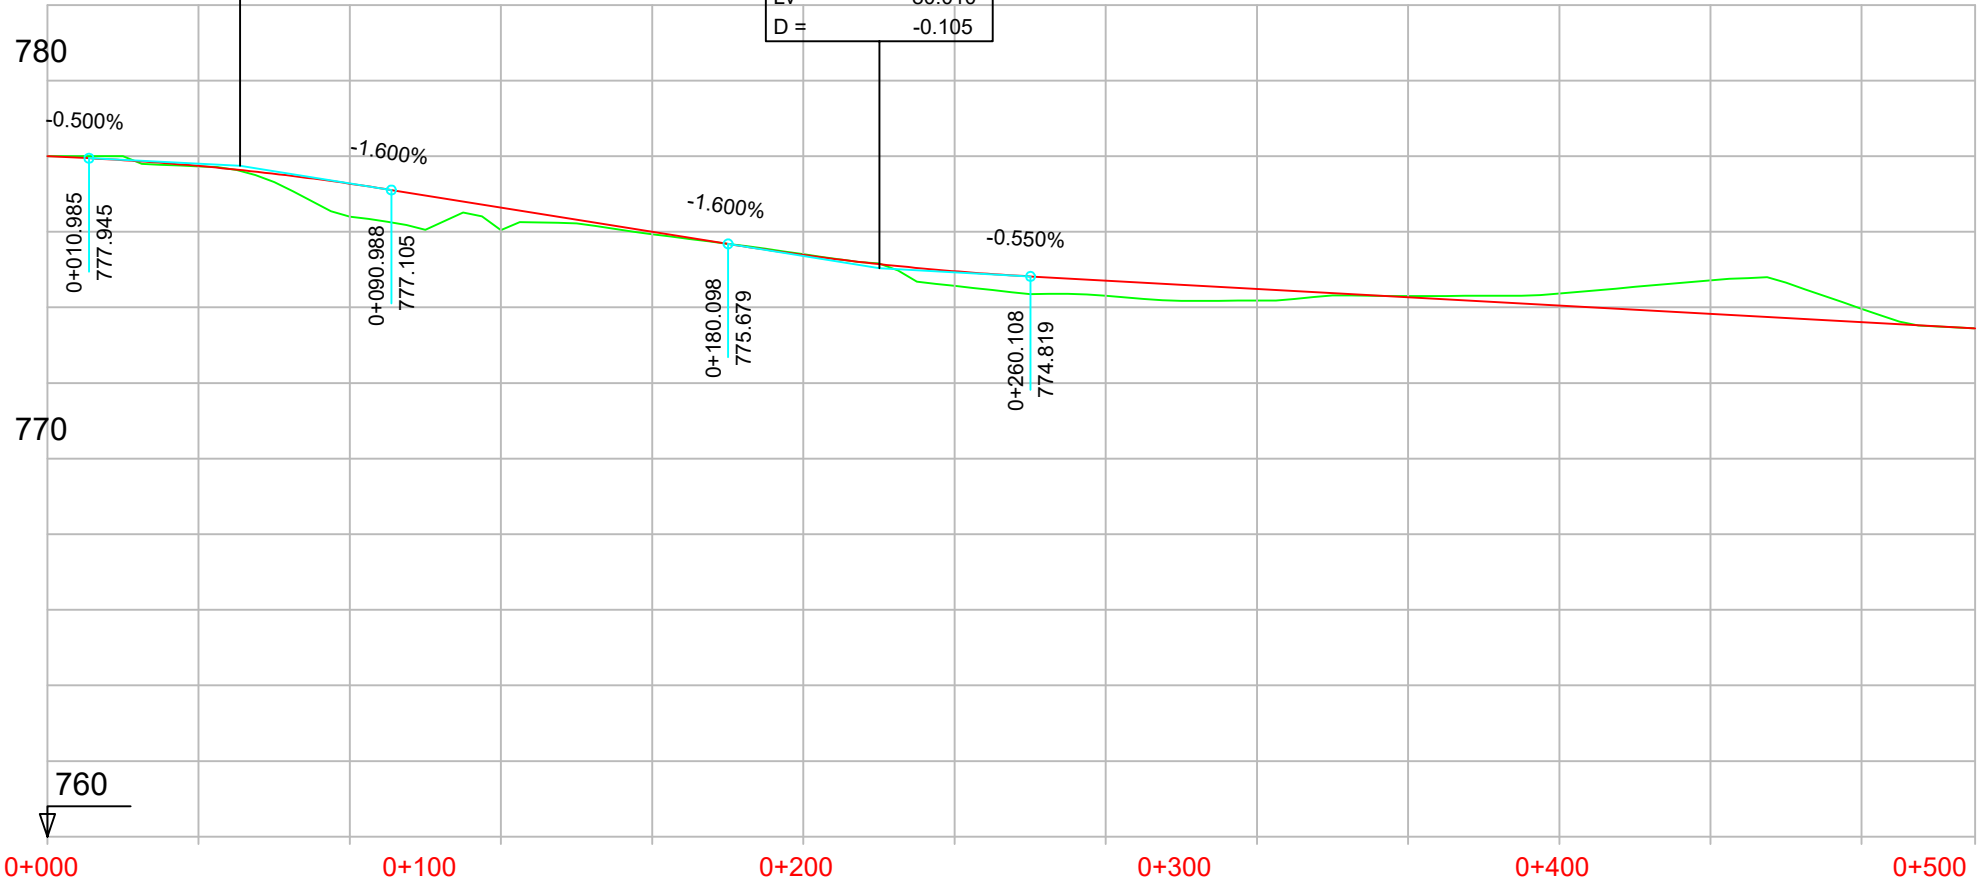

P.K.		
COTAS	RASANTE	TERRENO

778.000	777.742	777.273	776.641	776.001	775.387	774.956	774.710	774.490	774.270	774.050	773.830	773.610	773.445
778.00	777.73	776.40	776.04	775.94	775.41	774.57	774.31	774.19	774.30	774.37	774.72	773.96	773.44

DIAGRAMA DE CURVATURAS

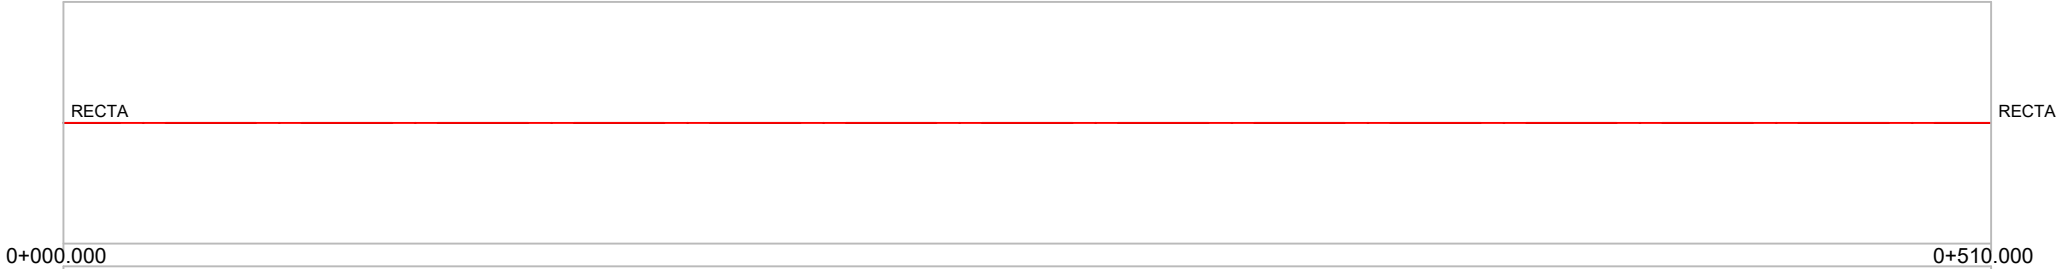


DIAGRAMA DE PERALTES

