

EJE 3 M404
PK 0+000 - 0+479.388


PK= 0+143.213
CV= 776.716
KV= 4913.000
W = -0.018
Lv= 90.008
D = 0.206

PK= 0+318.446
CV= 774.382
KV= 5740.000
W = -0.016
Lv= 90.001
D = 0.176

PK= 0+431.904
CV= 771.092
KV= 4286.000
W = 0.021
Lv= 90.006
D = -0.236

LEYENDA

RASANTE
TERRENO

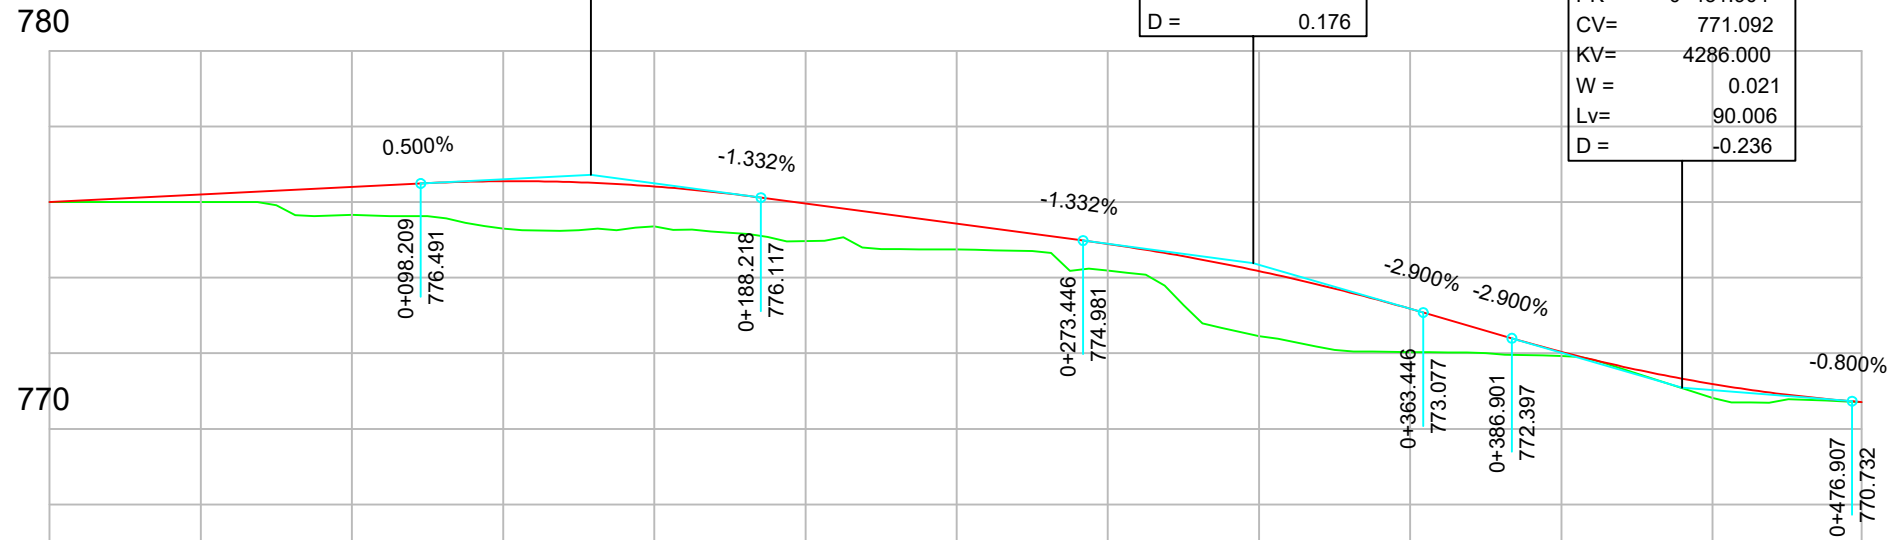

P.K.		
COTAS		
	RASANTE	TERRENO

DIAGRAMA
DE
CURVATURAS

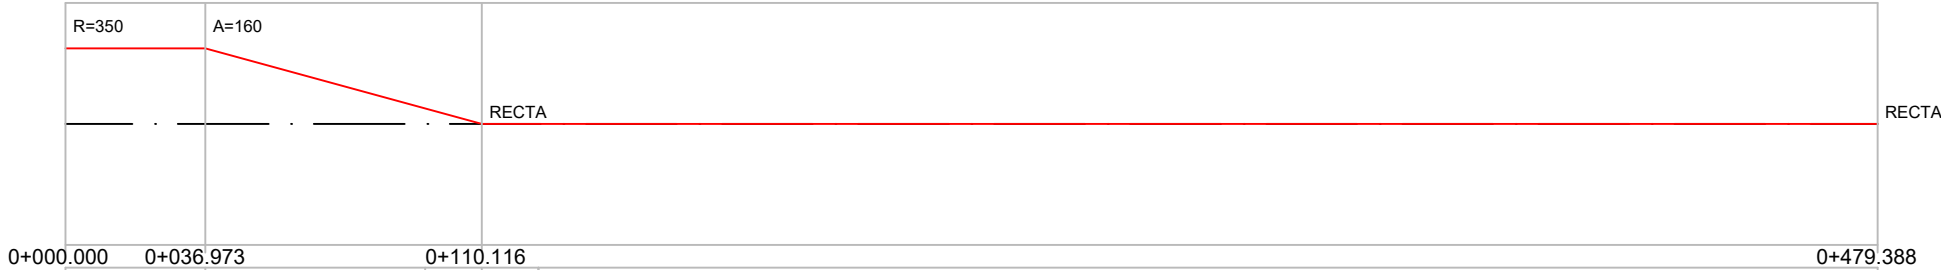


DIAGRAMA
DE
PERALTES

