

EJE 11 CAMINO DE SERVICIO  
MARGEN IZQUIERDO 1  
PK 0+600 - 1+045.148

LEYENDA


RASANTE

TERRENO

PK= 0+609.235  
CV= 779.586  
KV= 2223.000  
W = -0.018  
Lv= 40.014  
D = 0.090

PK= 0+753.793  
CV= 778.863  
KV= 4000.000  
W = -0.010  
Lv= 40.000  
D = 0.050

PK= 0+954.768  
CV= 775.848  
KV= 2000.000  
W = 0.020  
Lv= 40.000  
D = -0.100

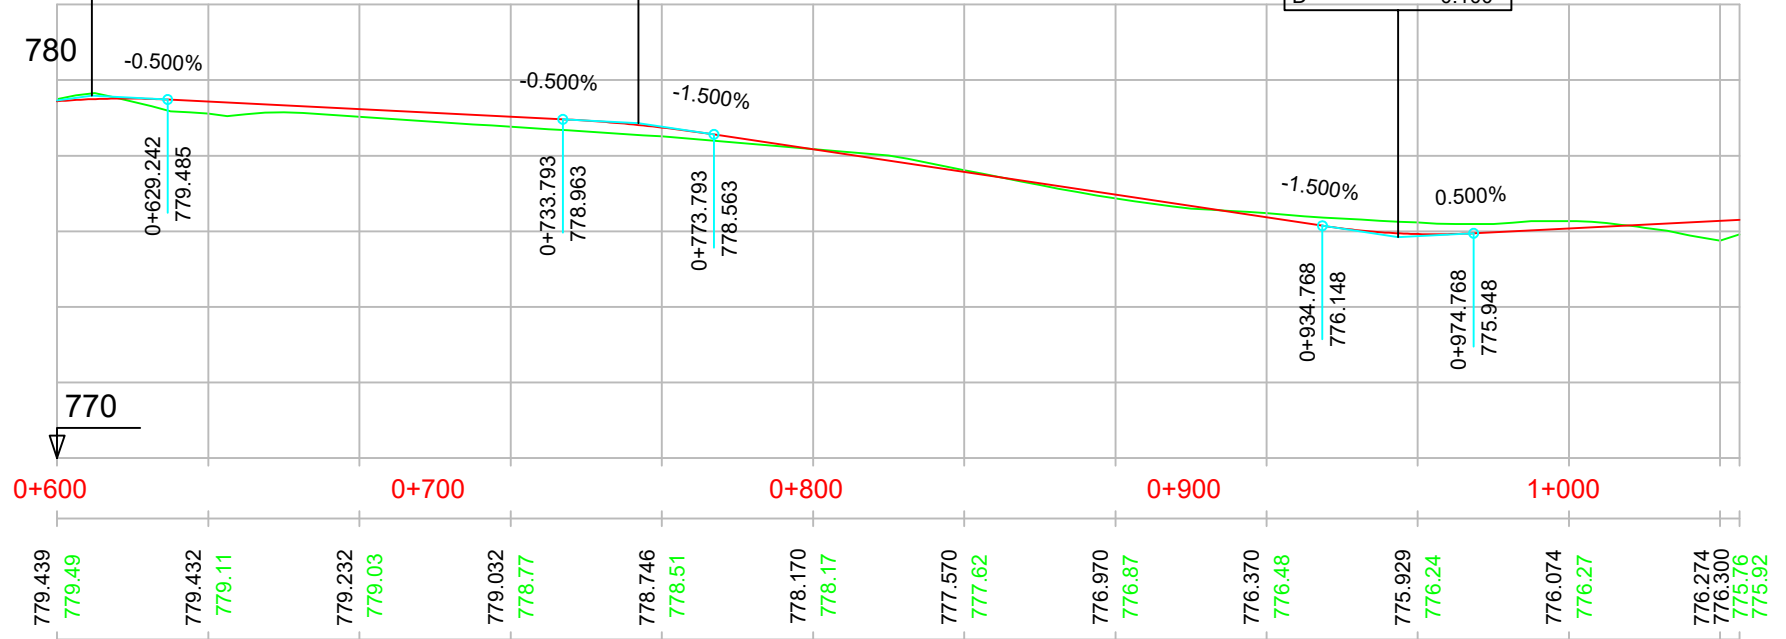

P.K.	COTAS RASANTE	COTAS TERRENO
0+600	779.439	779.49
0+629.242	779.432	779.11
0+649.242	779.232	779.03
0+669.242	779.032	778.77
0+689.242	778.746	778.51
0+709.242	778.170	778.17
0+729.242	777.570	777.62
0+749.242	776.970	776.87
0+769.242	776.370	776.48
0+789.242	775.929	776.24
0+809.242	776.074	776.27
0+829.242	776.274	776.300
0+849.242	776.300	775.76
0+869.242	776.300	775.92

