


EJE 14 CAMINO DE SERVICIO
MARGEN DERECHA 2
PK 2+400 - 3+000

PK= 2+598.028
CV= 782.795
KV= 1500.000
W = -0.059
Lv= 88.589
D = 0.654

PK= 2+826.036
CV= 774.815
KV= 1581.000
W = -0.025
Lv= 39.487
D = 0.123

LEYENDA
— RASANTE
— TERRENO

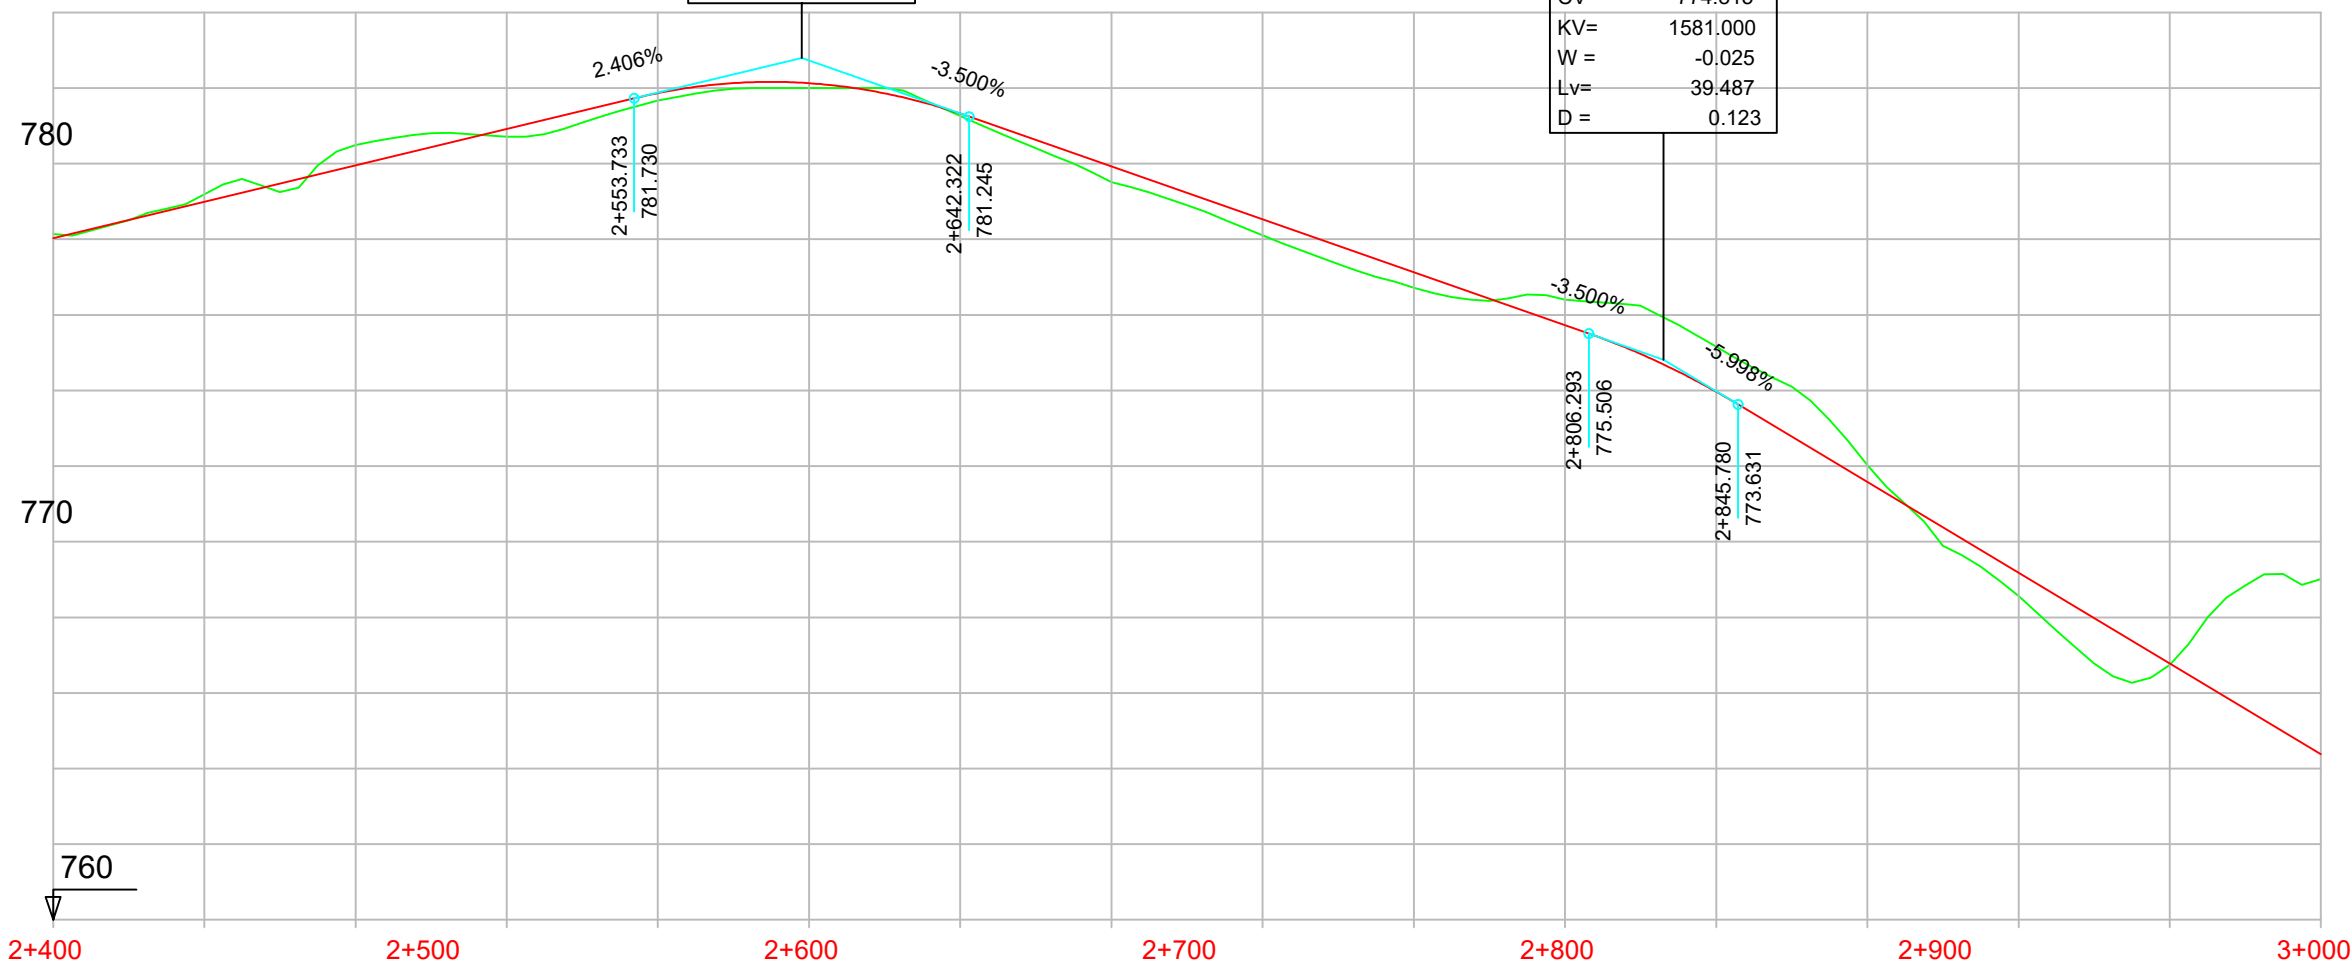

P.K.		
COTAS	RASANTE	TERRENO

DIAGRAMA
DE
CURVATURAS

DIAGRAMA
DE
PERALTES

