


SUBC. INDIV. 19

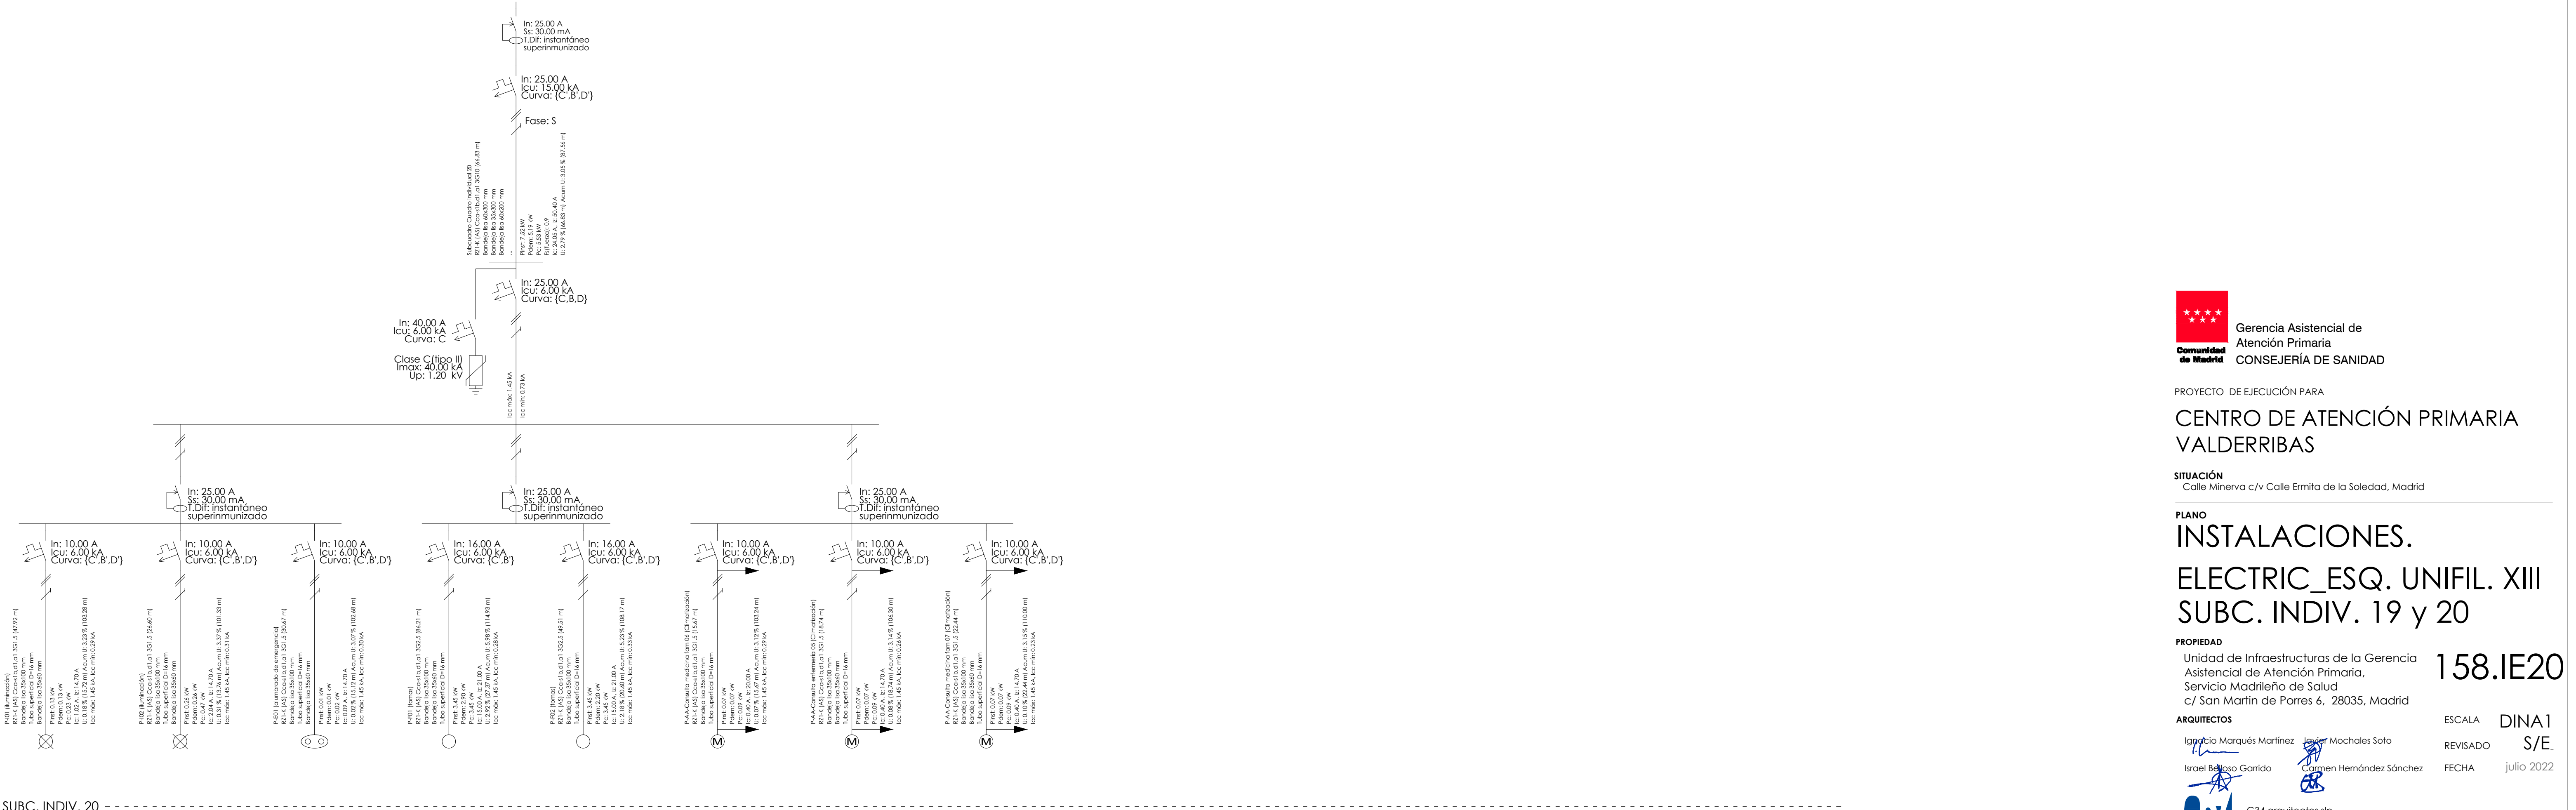

SUBC. INDIV. 20