

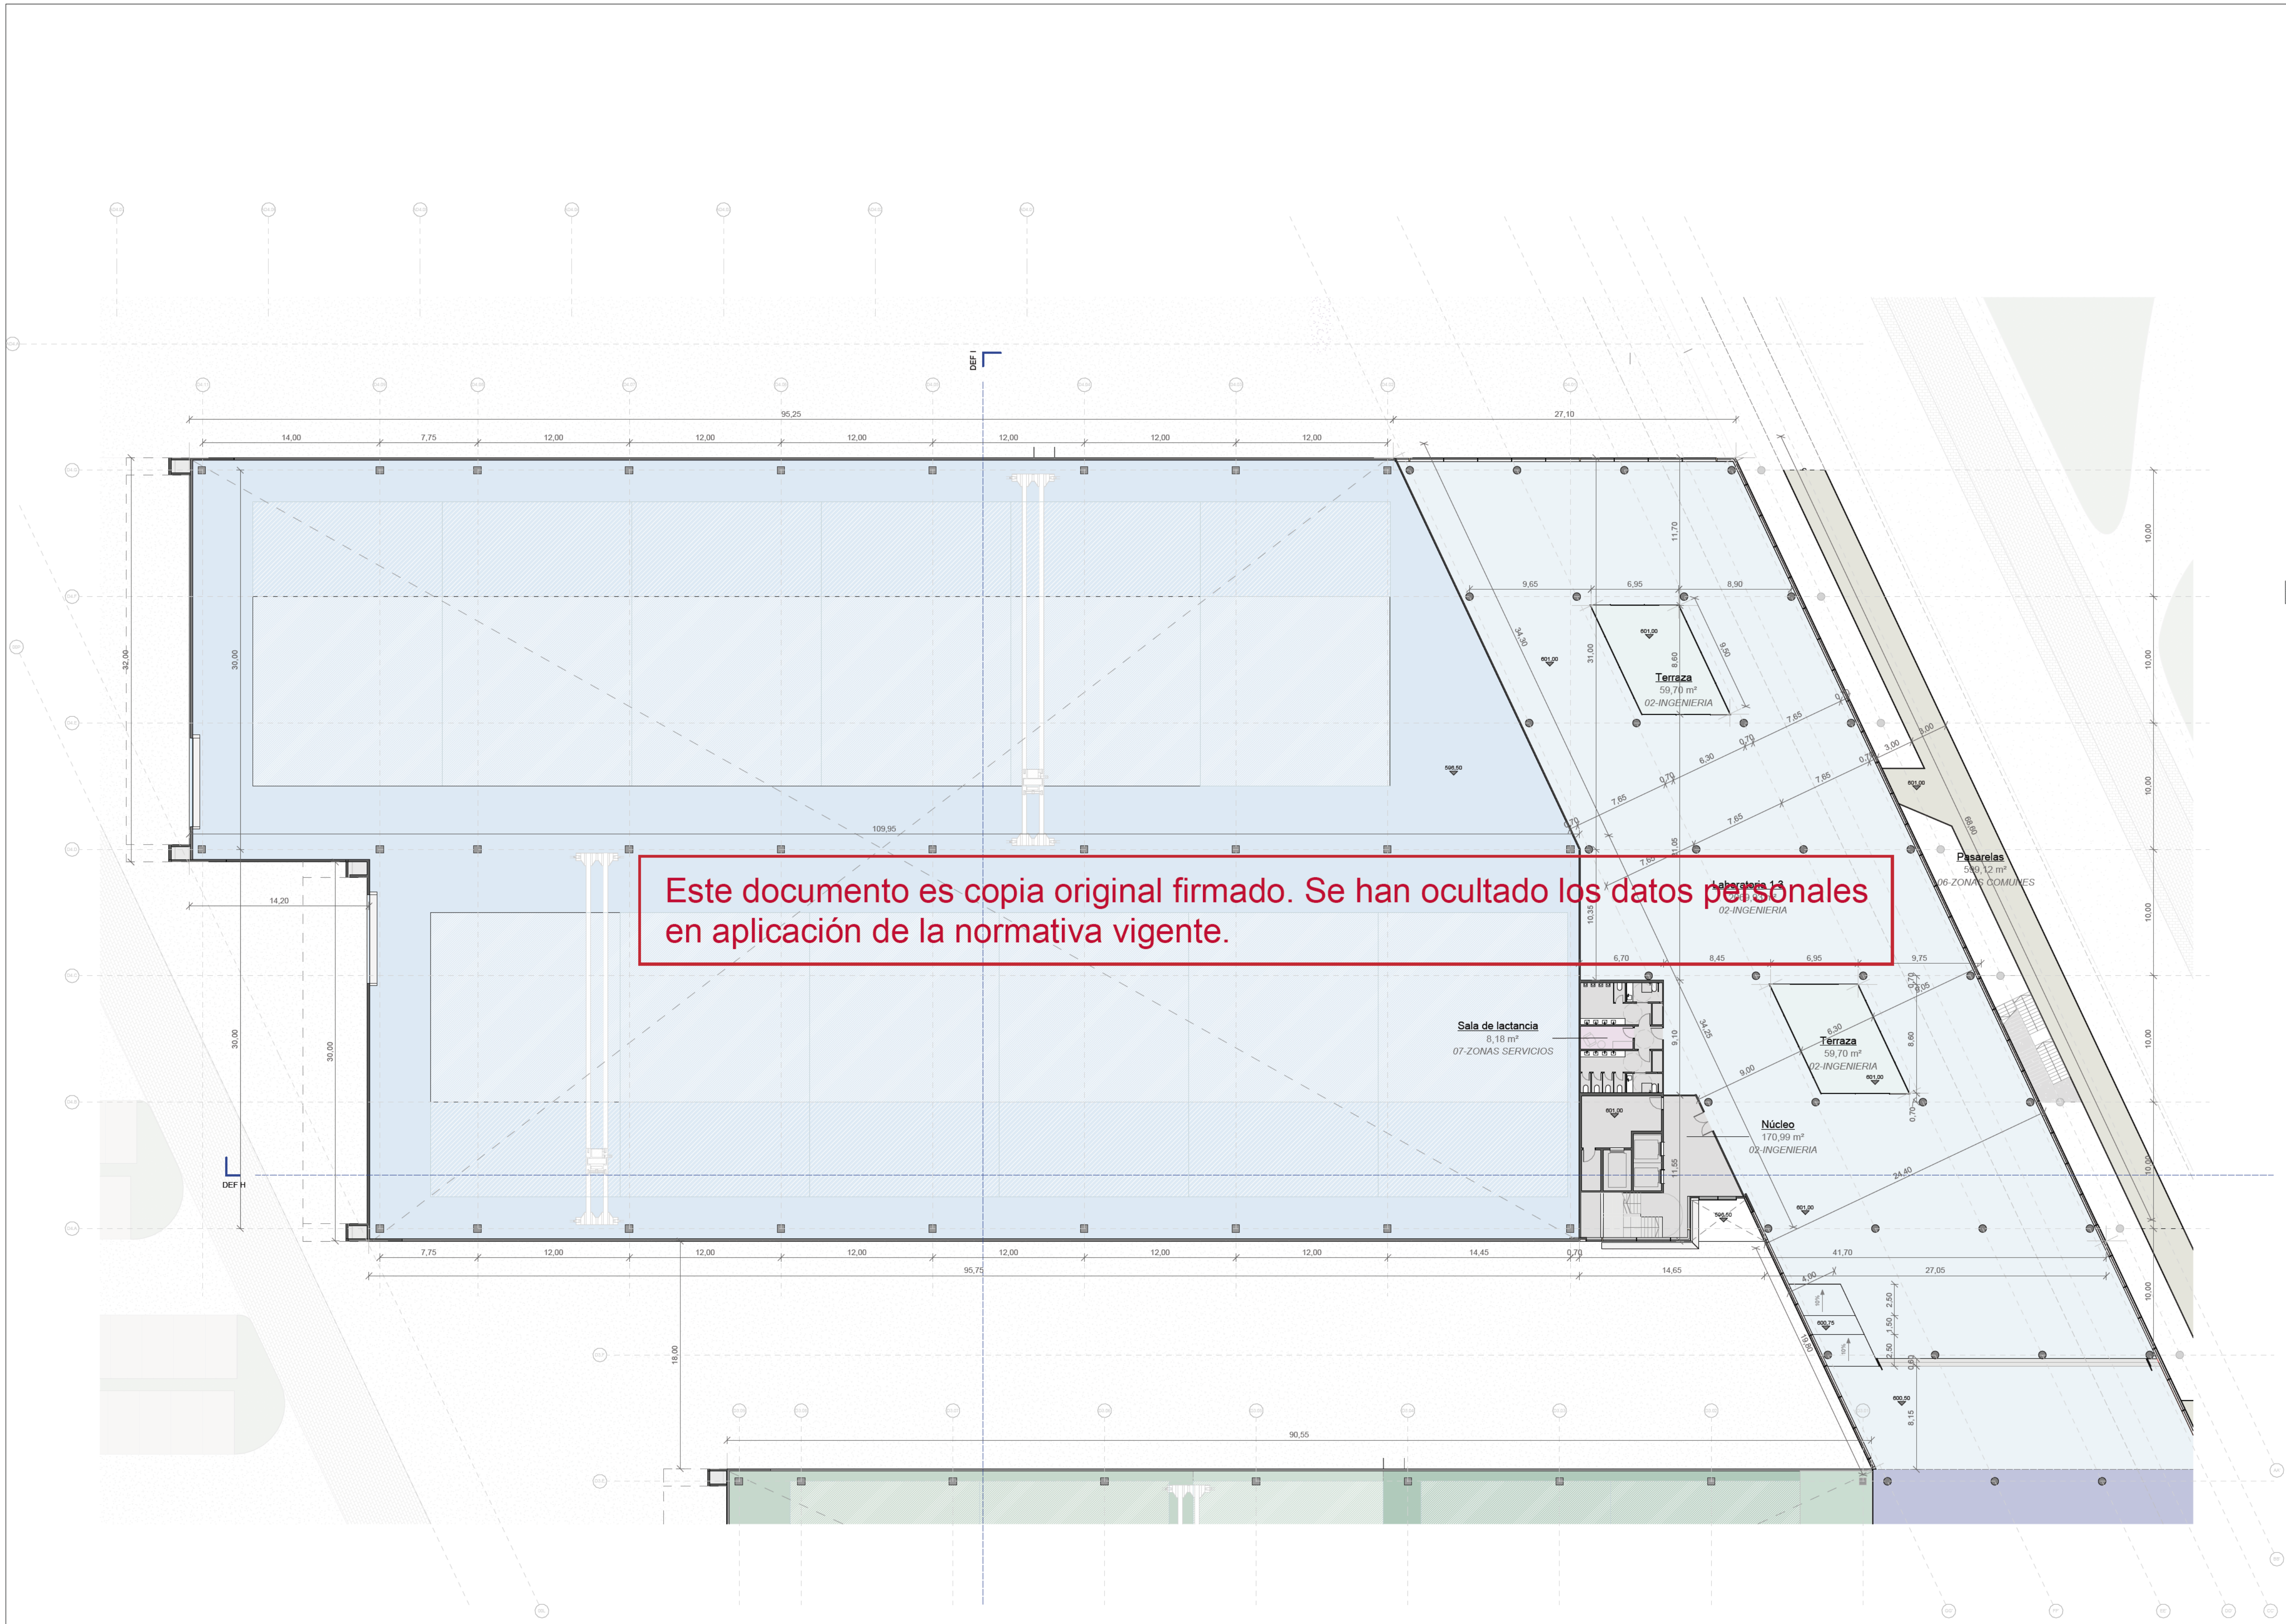


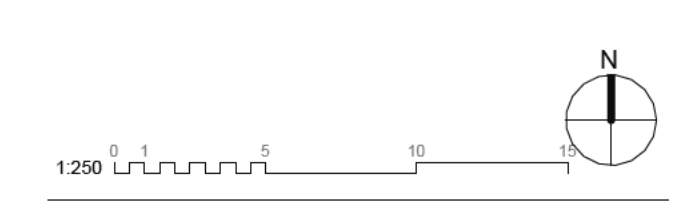

SUPERFICIES D4		
Nº	Nombre	Área
D4_00		
02_07	Núcleo	282 m²
07_17	Restauración	254 m²
01_01	Hangar 1.1	6.138 m²
02_01	Laboratorio 1.1	586 m²
02_01	Laboratorio 1.2	762 m²
		6.002 m²
D4_01		
06_03	Terraza	119 m²
02_07	Núcleo	171 m²
07_35	Sala de lactancia	8 m²
02_01	Laboratorio 1.3	2.070 m²
		2.369 m²
D4_02		
02_07	Núcleo	179 m²
04_02	Laboratorio 7.1	1.803 m²
		1.982 m²
		12.353 m²

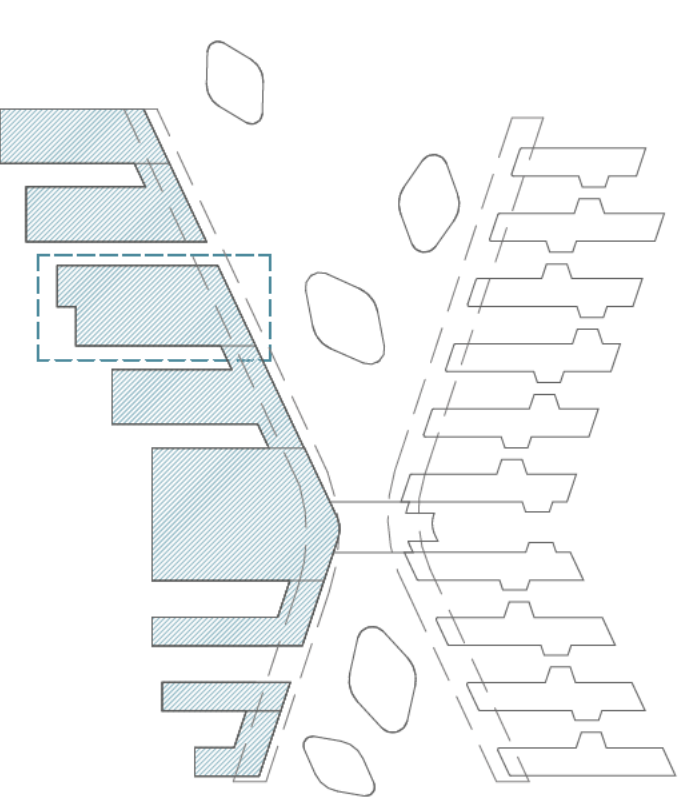

1200 - COTAS
ED. D4 PL01

nº de plano		
ITH_ARQ_PB	IT3-C-1209.1	
escala	A-1 1:250	A-3 1:500
fecha	Mayo 2026	
revisión	descripción	fecha

PLANOS DE EDIFICACIONES

Descripción	INDRA TECHNOLOGY HUB
Situación	TORREJÓN DE ARDOZ
Promotor	INDRA SISTEMAS S.A.
Consultor Estructuras e Instalaciones	SIRKUMingenieros
Consultor Urbanismo	OPCIONA Gestión y Proyectos, S.L.

Ortiz. Leon
ARQUITECTOS